


# ONTA

## PART OF THE SOUTHEAST QUARTER TOWNSHIP TWENTY-ONE VILLAGE OF ONTARIO, SPRINGFIELD

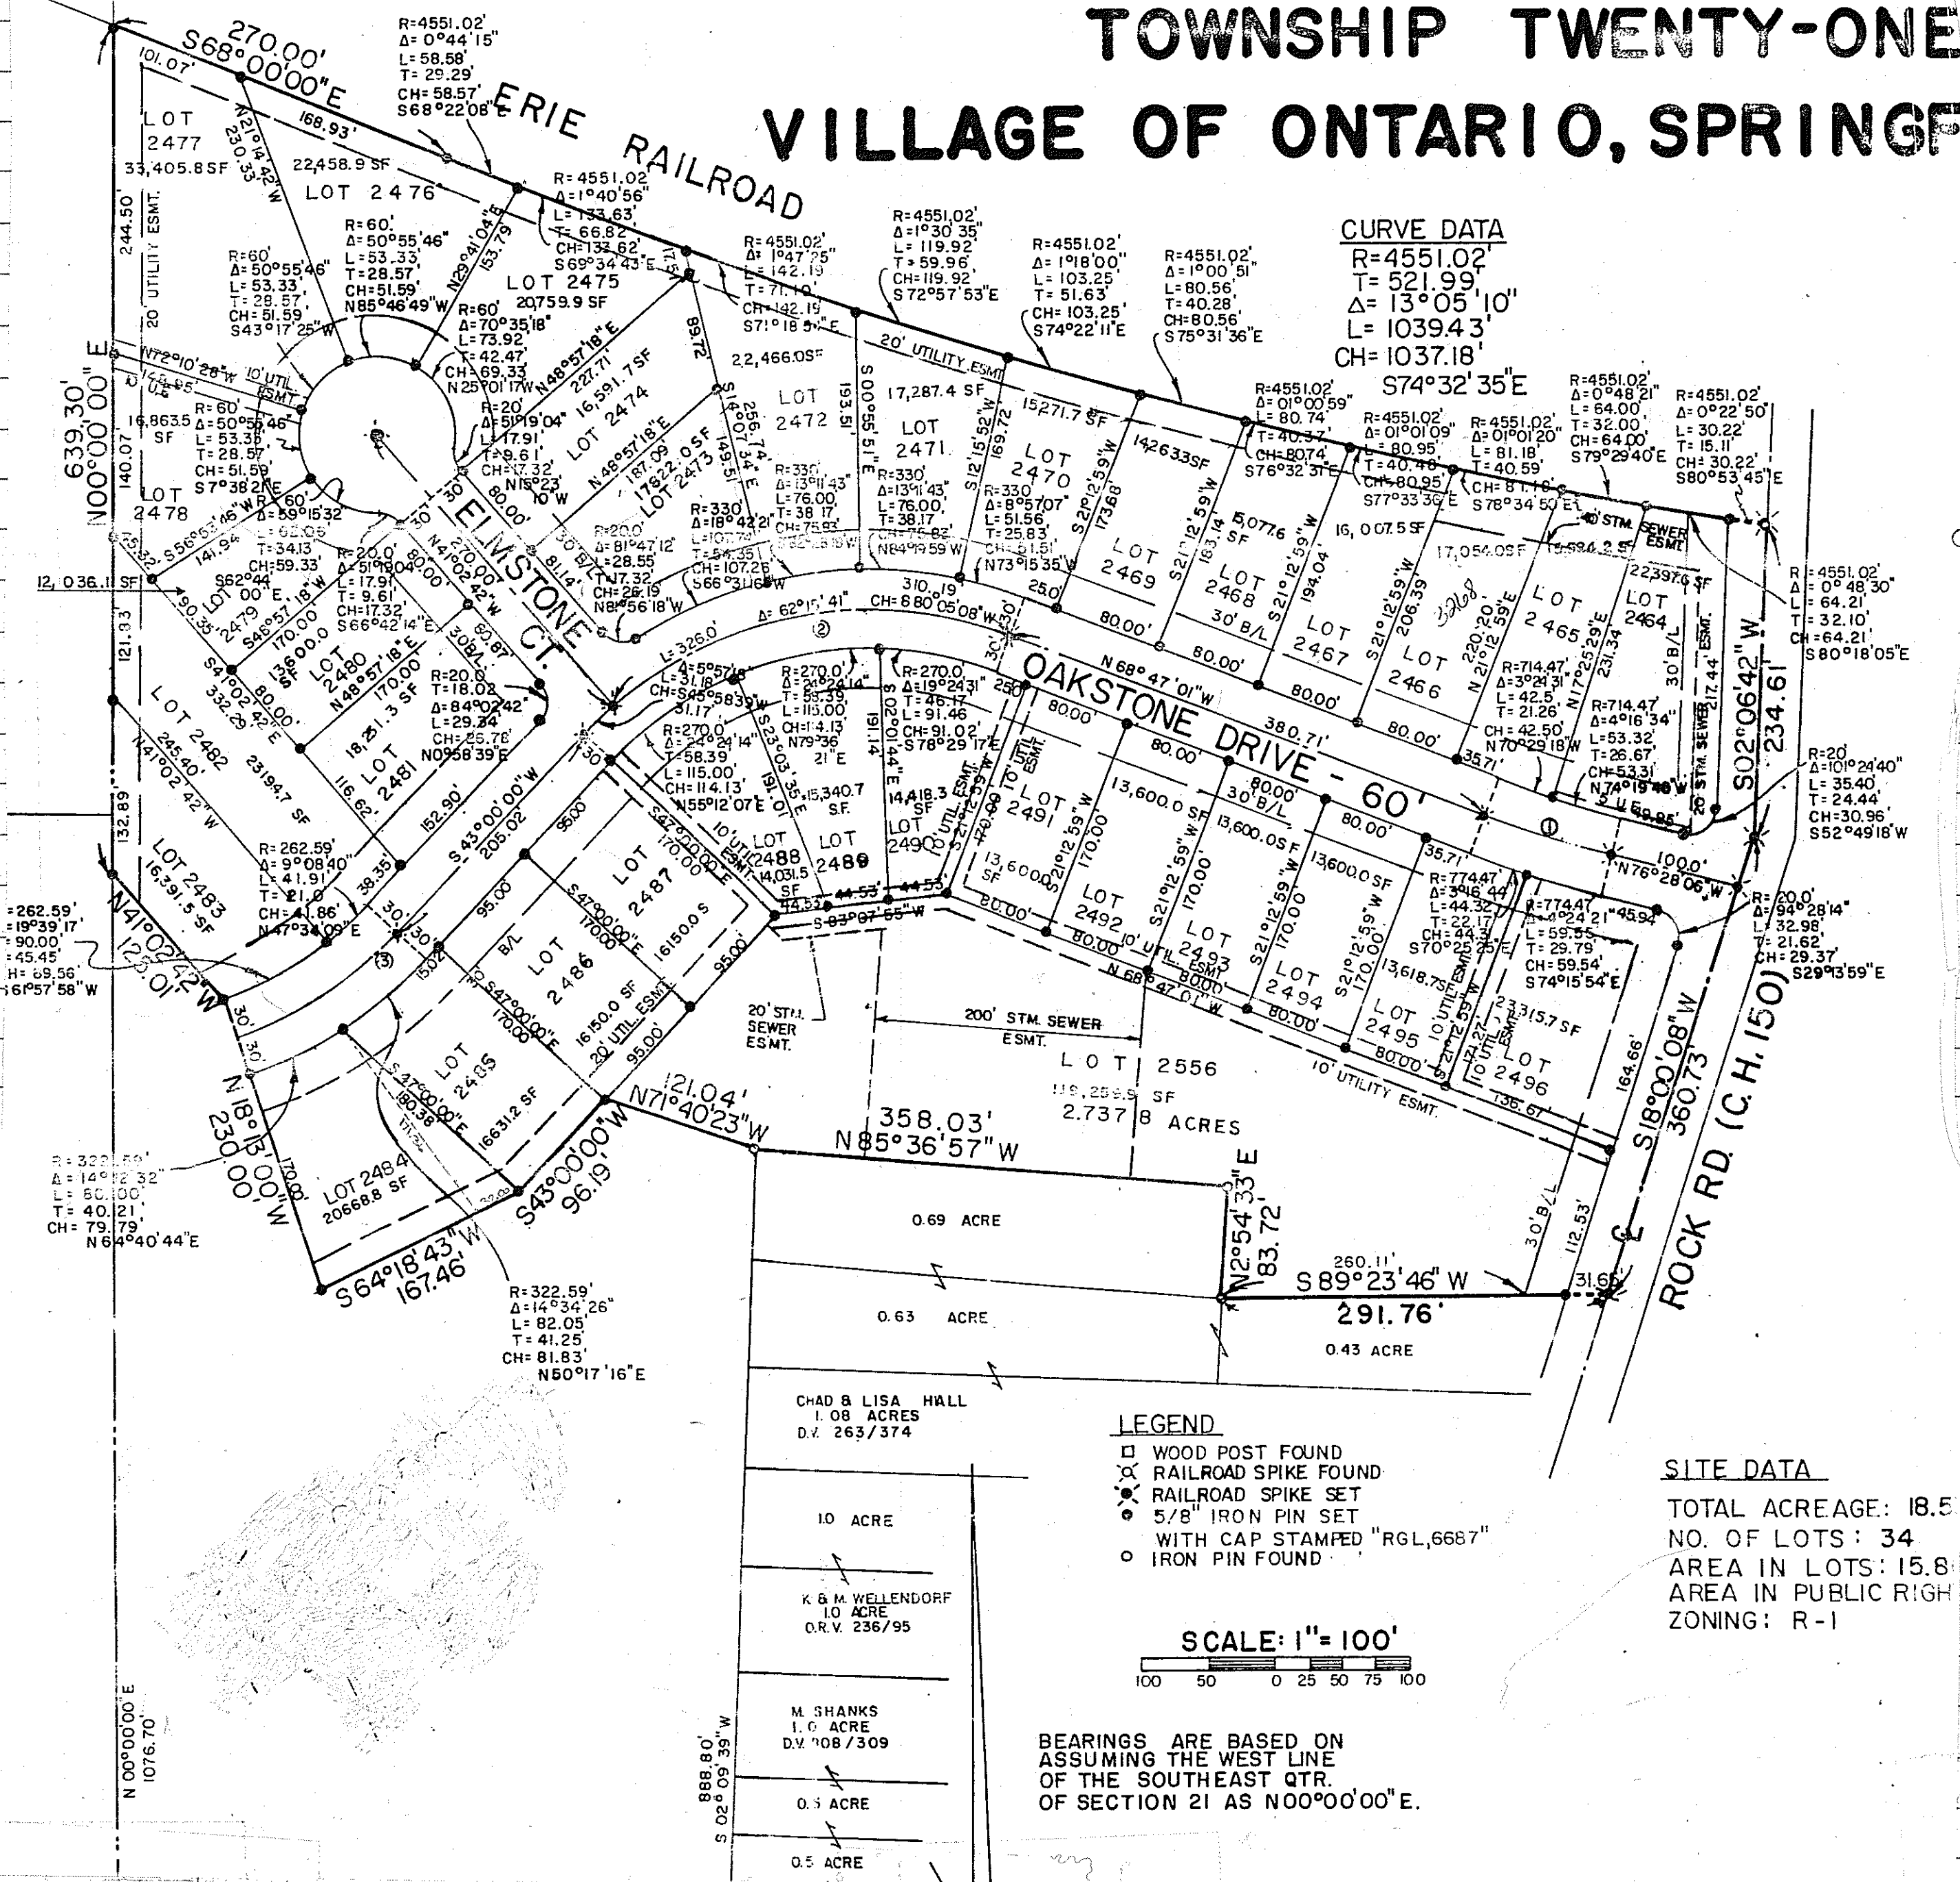


**CURVE DATA**  
 R=4551.02'  
 T= 521.99'  
 Δ= 13°05'10"  
 L= 10394.3'  
 CH= 1037.18'  
 S74°32'35"E

**LEGEND**

- WOOD POST FOUND
- ⊗ RAILROAD SPIKE FOUND
- ⊙ RAILROAD SPIKE SET
- 5/8" IRON PIN SET
- WITH CAP STAMPED "RGL,6687"
- IRON PIN FOUND

**SITE DATA**

TOTAL ACREAGE: 18.5  
 NO. OF LOTS: 34  
 AREA IN LOTS: 15.8  
 AREA IN PUBLIC RIGHT  
 ZONING: R-1

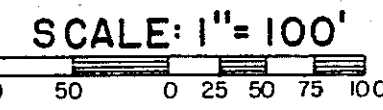

BEARINGS ARE BASED ON  
 ASSUMING THE WEST LINE  
 OF THE SOUTHEAST QTR.  
 OF SECTION 21 AS N00°00'00"E.

CHAD & LISA HALL  
 1.08 ACRES  
 D.V. 263/374

1.0 ACRE

K & M WELLENDORF  
 1.0 ACRE  
 O.R.V. 236/95

M. SHANKS  
 1.6 ACRE  
 D.V. 108/309

0.5 ACRE

0.5 ACRE