


WOODLAND PARK PHASE 3

Village of Ontario

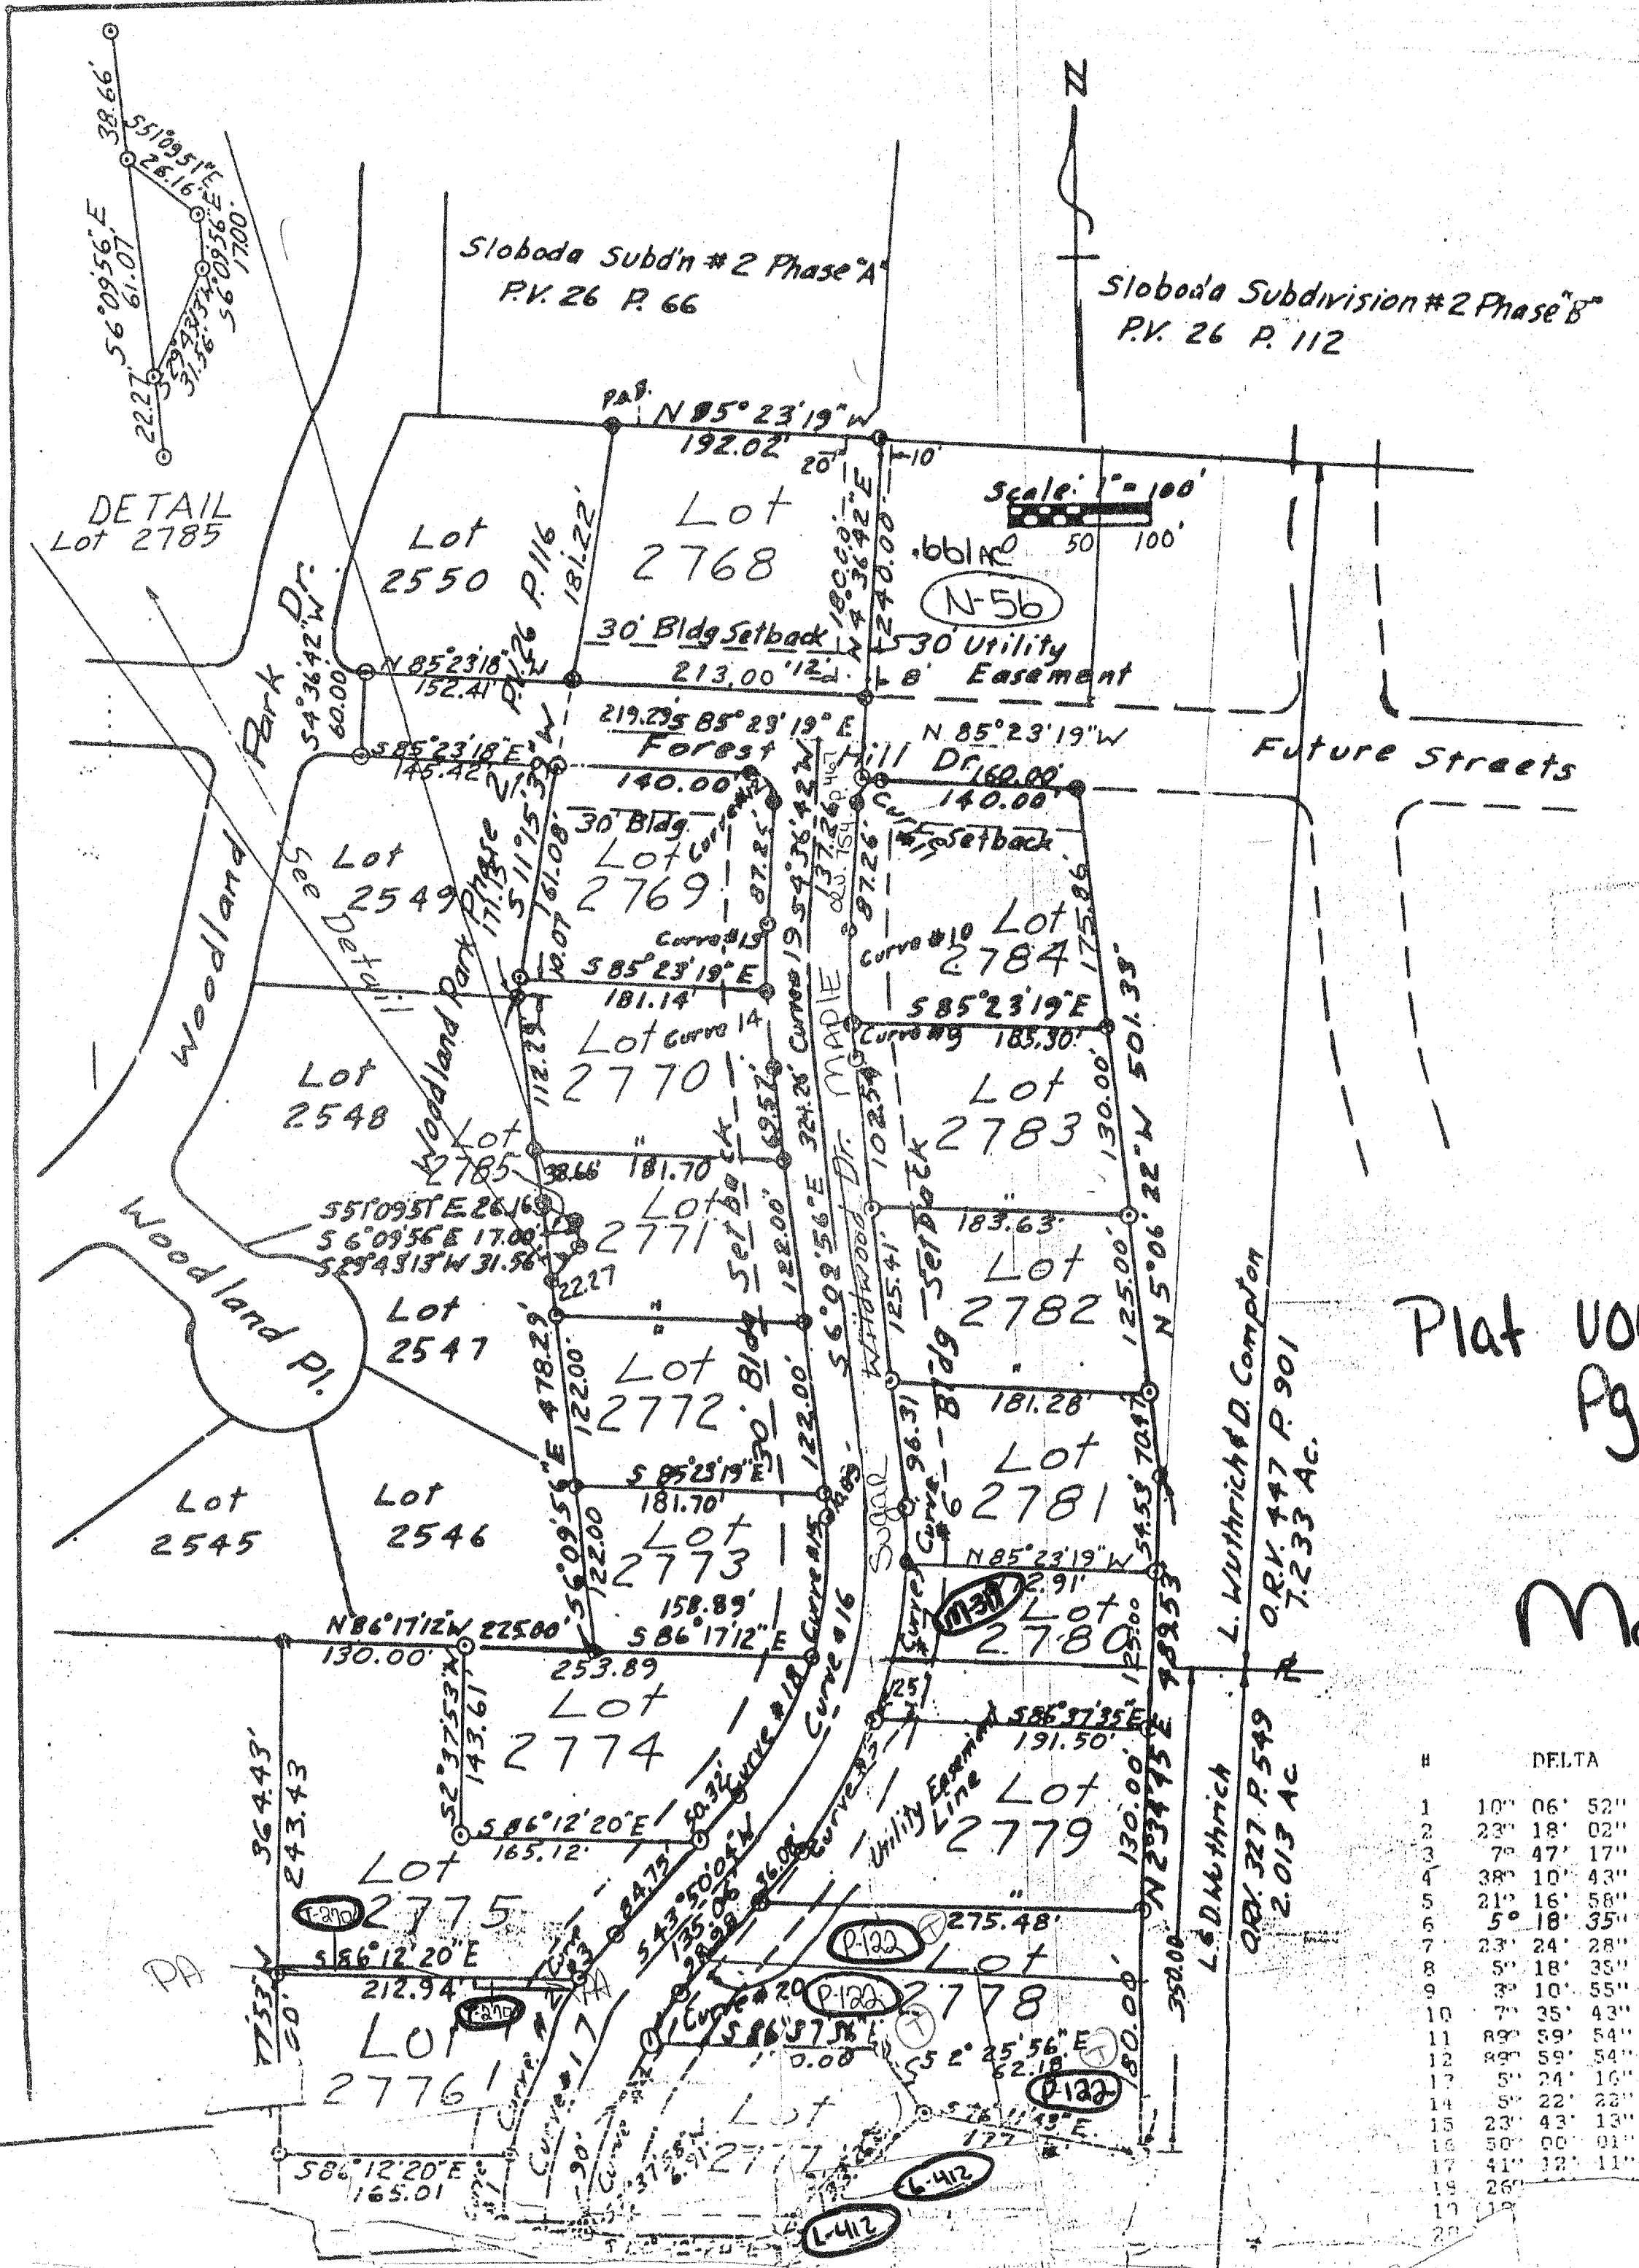

Plat VOL. 27
Pg 63
Map 74

SCHEDULE OF CURVES

#	DELTA	R	CHORD	CHORD E
1	10° 06' 52"	320.00	56.42	S 07° 41'
2	23° 18' 02"	320.00	129.24	N 24° 23'
3	7° 47' 17"	320.00	43.46	N 39° 56'
4	38° 10' 43"	260.00	170.06	N 21° 43'
5	21° 16' 58"	320.00	118.18	N 33° 11'
6	5° 18' 35"	320.00	29.64	S 3° 30'
7	23° 24' 28"	320.00	129.83	N 10° 50'
8	5° 18' 35"	320.00	29.64	S 3° 30'
9	3° 10' 55"	500.00	20.00	S 1° 00'
10	7° 35' 43"	500.00	20.00	S 1° 00'
11	89° 59' 54"	20.00	20.00	S 89° 59' 54"
12	89° 59' 54"	20.00	20.00	S 89° 59' 54"
13	5° 24' 16"	560.00	20.00	S 5° 24' 16"
14	5° 22' 23"	560.00	20.00	S 5° 22' 23"
15	23° 43' 13"	260.00	20.00	S 23° 43' 13"
16	50° 00' 01"	290.00	20.00	S 50° 00' 01"
17	41° 32' 11"	290.00	20.00	S 41° 32' 11"
18	26° 00' 00"	260.00	20.00	S 26° 00' 00"
19	18° 00' 00"	260.00	20.00	S 18° 00' 00"
20	18° 00' 00"	260.00	20.00	S 18° 00' 00"

COPY