



WOODLAND PARK PHASE WOODLAND PARK PHASE 4 Village of Ontario

Laurence P. ...
STATE OF OHIO, COUNTY
Before me a
personally appeared
making and signing of
for the uses and pu
hereunto set my
February

G. Sloboda Ltd. Part
O.R.V. 559 P. 564

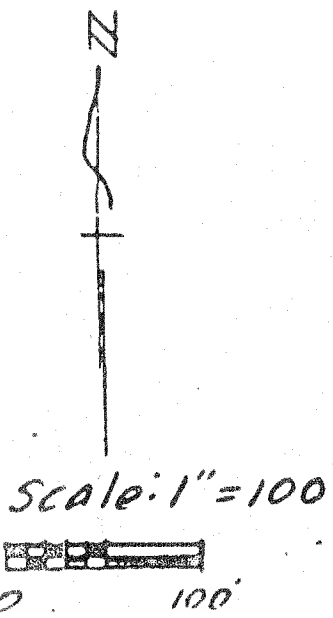

⊙ = Iron Pin set & capped
"LITTLE-5524"
△ = P.K. Nail, set

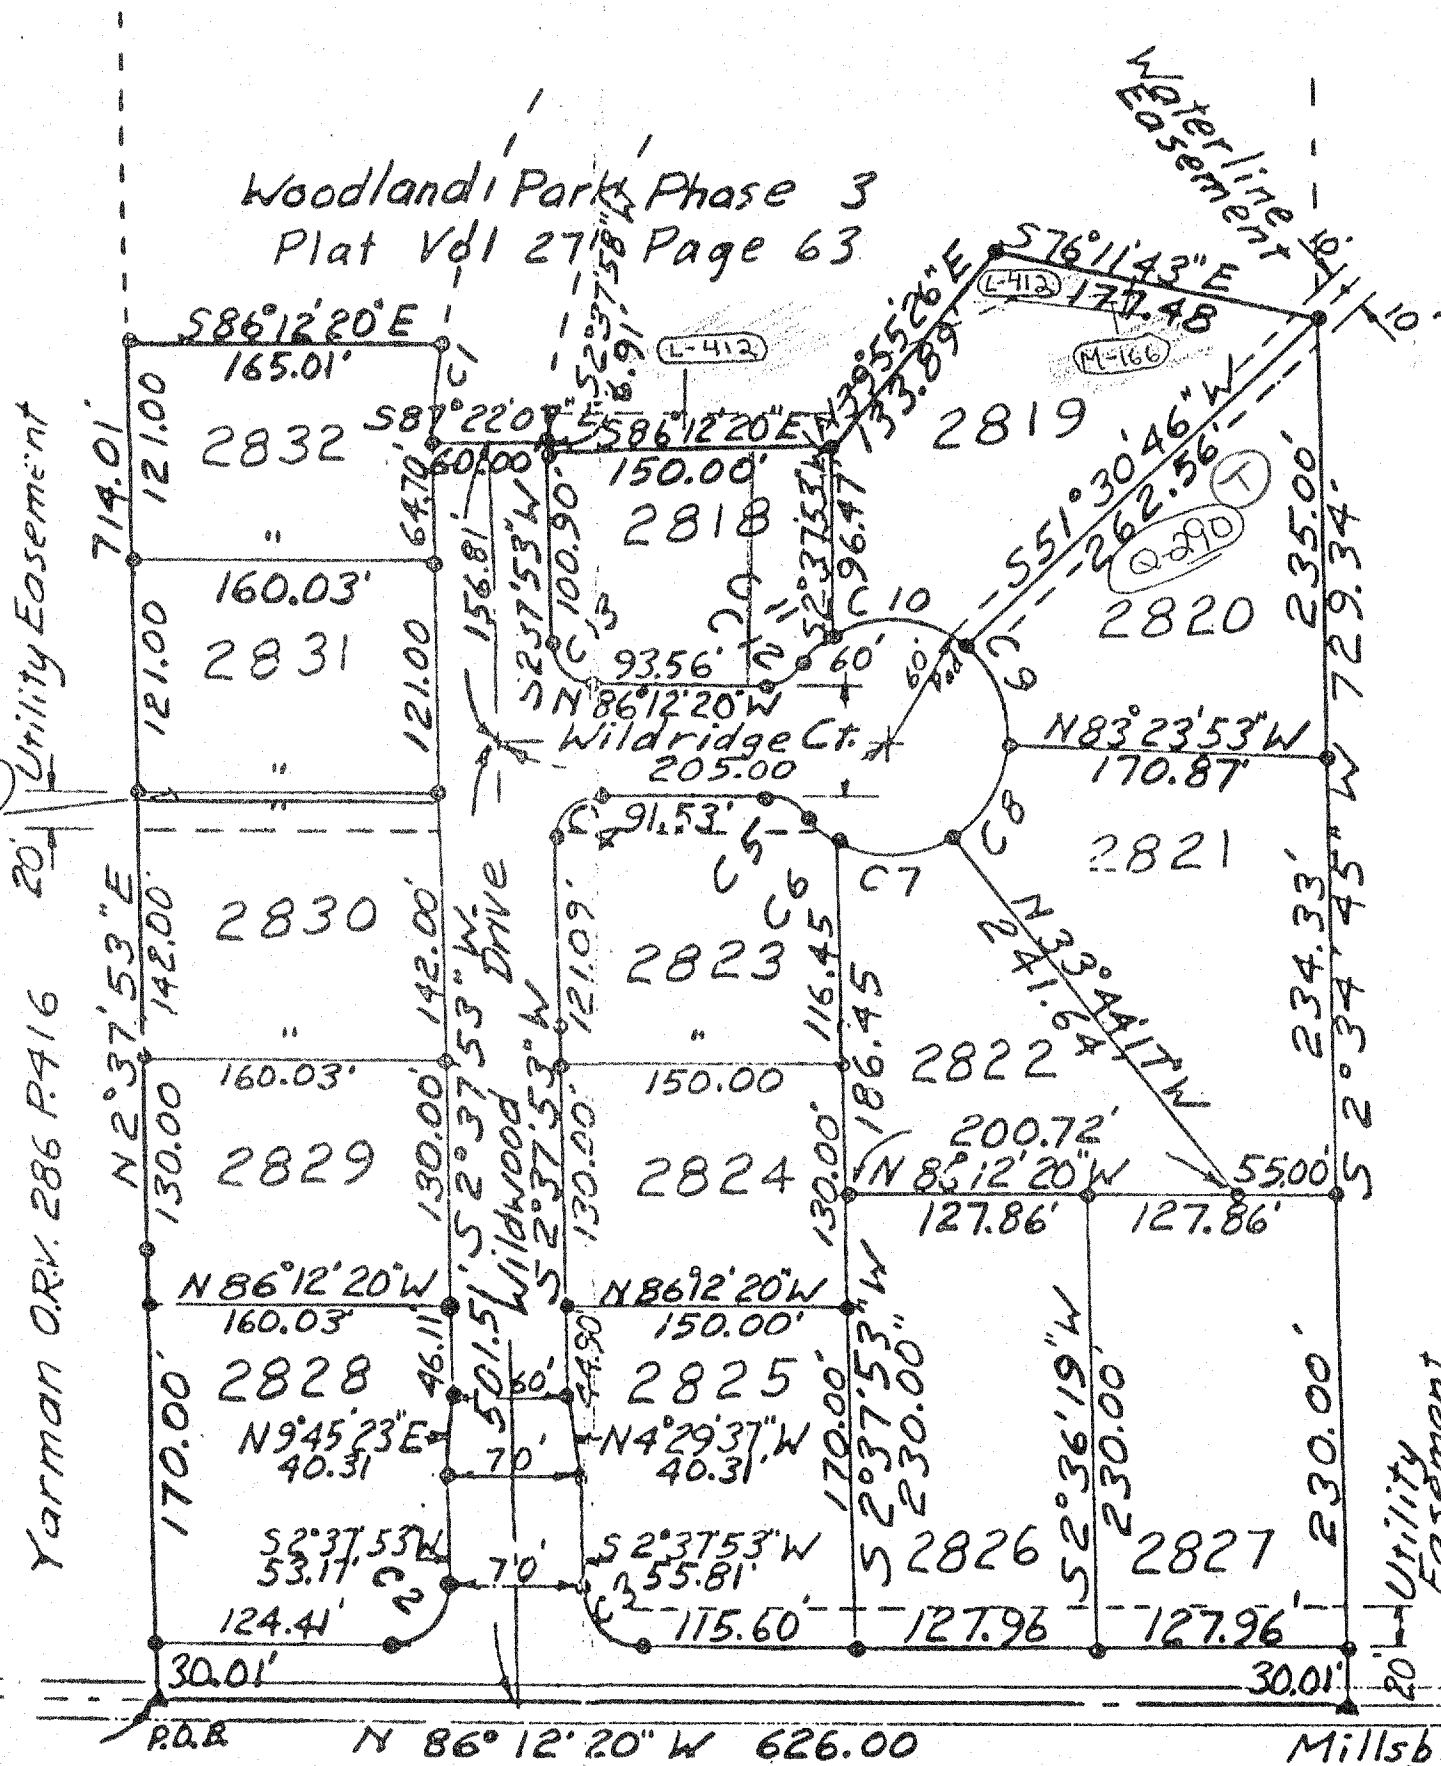

I hereby appr
dedicated str
Date 3-4


RI
I hereby appro
Date 2-16

VII
I hereby certifi
by the Planning
meeting held on
Date Feb 16

I hereby certil
by the Ontario
of NOV
Date Feb 16

I hereby certify
day of April
Date April

Filed for r
(time). Rec
27
Date 4

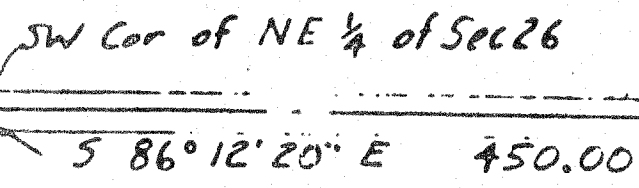

TOTAL AREA PLATTED	10.001 AC.
- AREA HEREBY DEDICATED AS PUBLIC RIGHTS-OF-WAY	- 1.683 AC.
NET AREA PLATTED AS LOTS	8.318 AC.
# OF LOTS	15
AVERAGE AREA PER LOT	0.554 AC.

74A

PLAT Vol. 27 PG 105

