

CEDAR BROOK

Village of Ontario

CE

JAMES F. LOGAN  
O.R.V.-176 P.-834

ONTARIO INDUSTRIAL PARK  
P.V.-24 P.-97


2210

LEGEND

- IRON PIN FOUND
- IRON PIN SET, 5/8" DIA. ROD WITH PLASTIC CAP STAMPED "S.J.L.I.N.C."
- P.K. NAIL FOUND

PLAT VOL 26  
Pg. 29

LEE GAGE, ETAL  
D.V.-278 P.-101

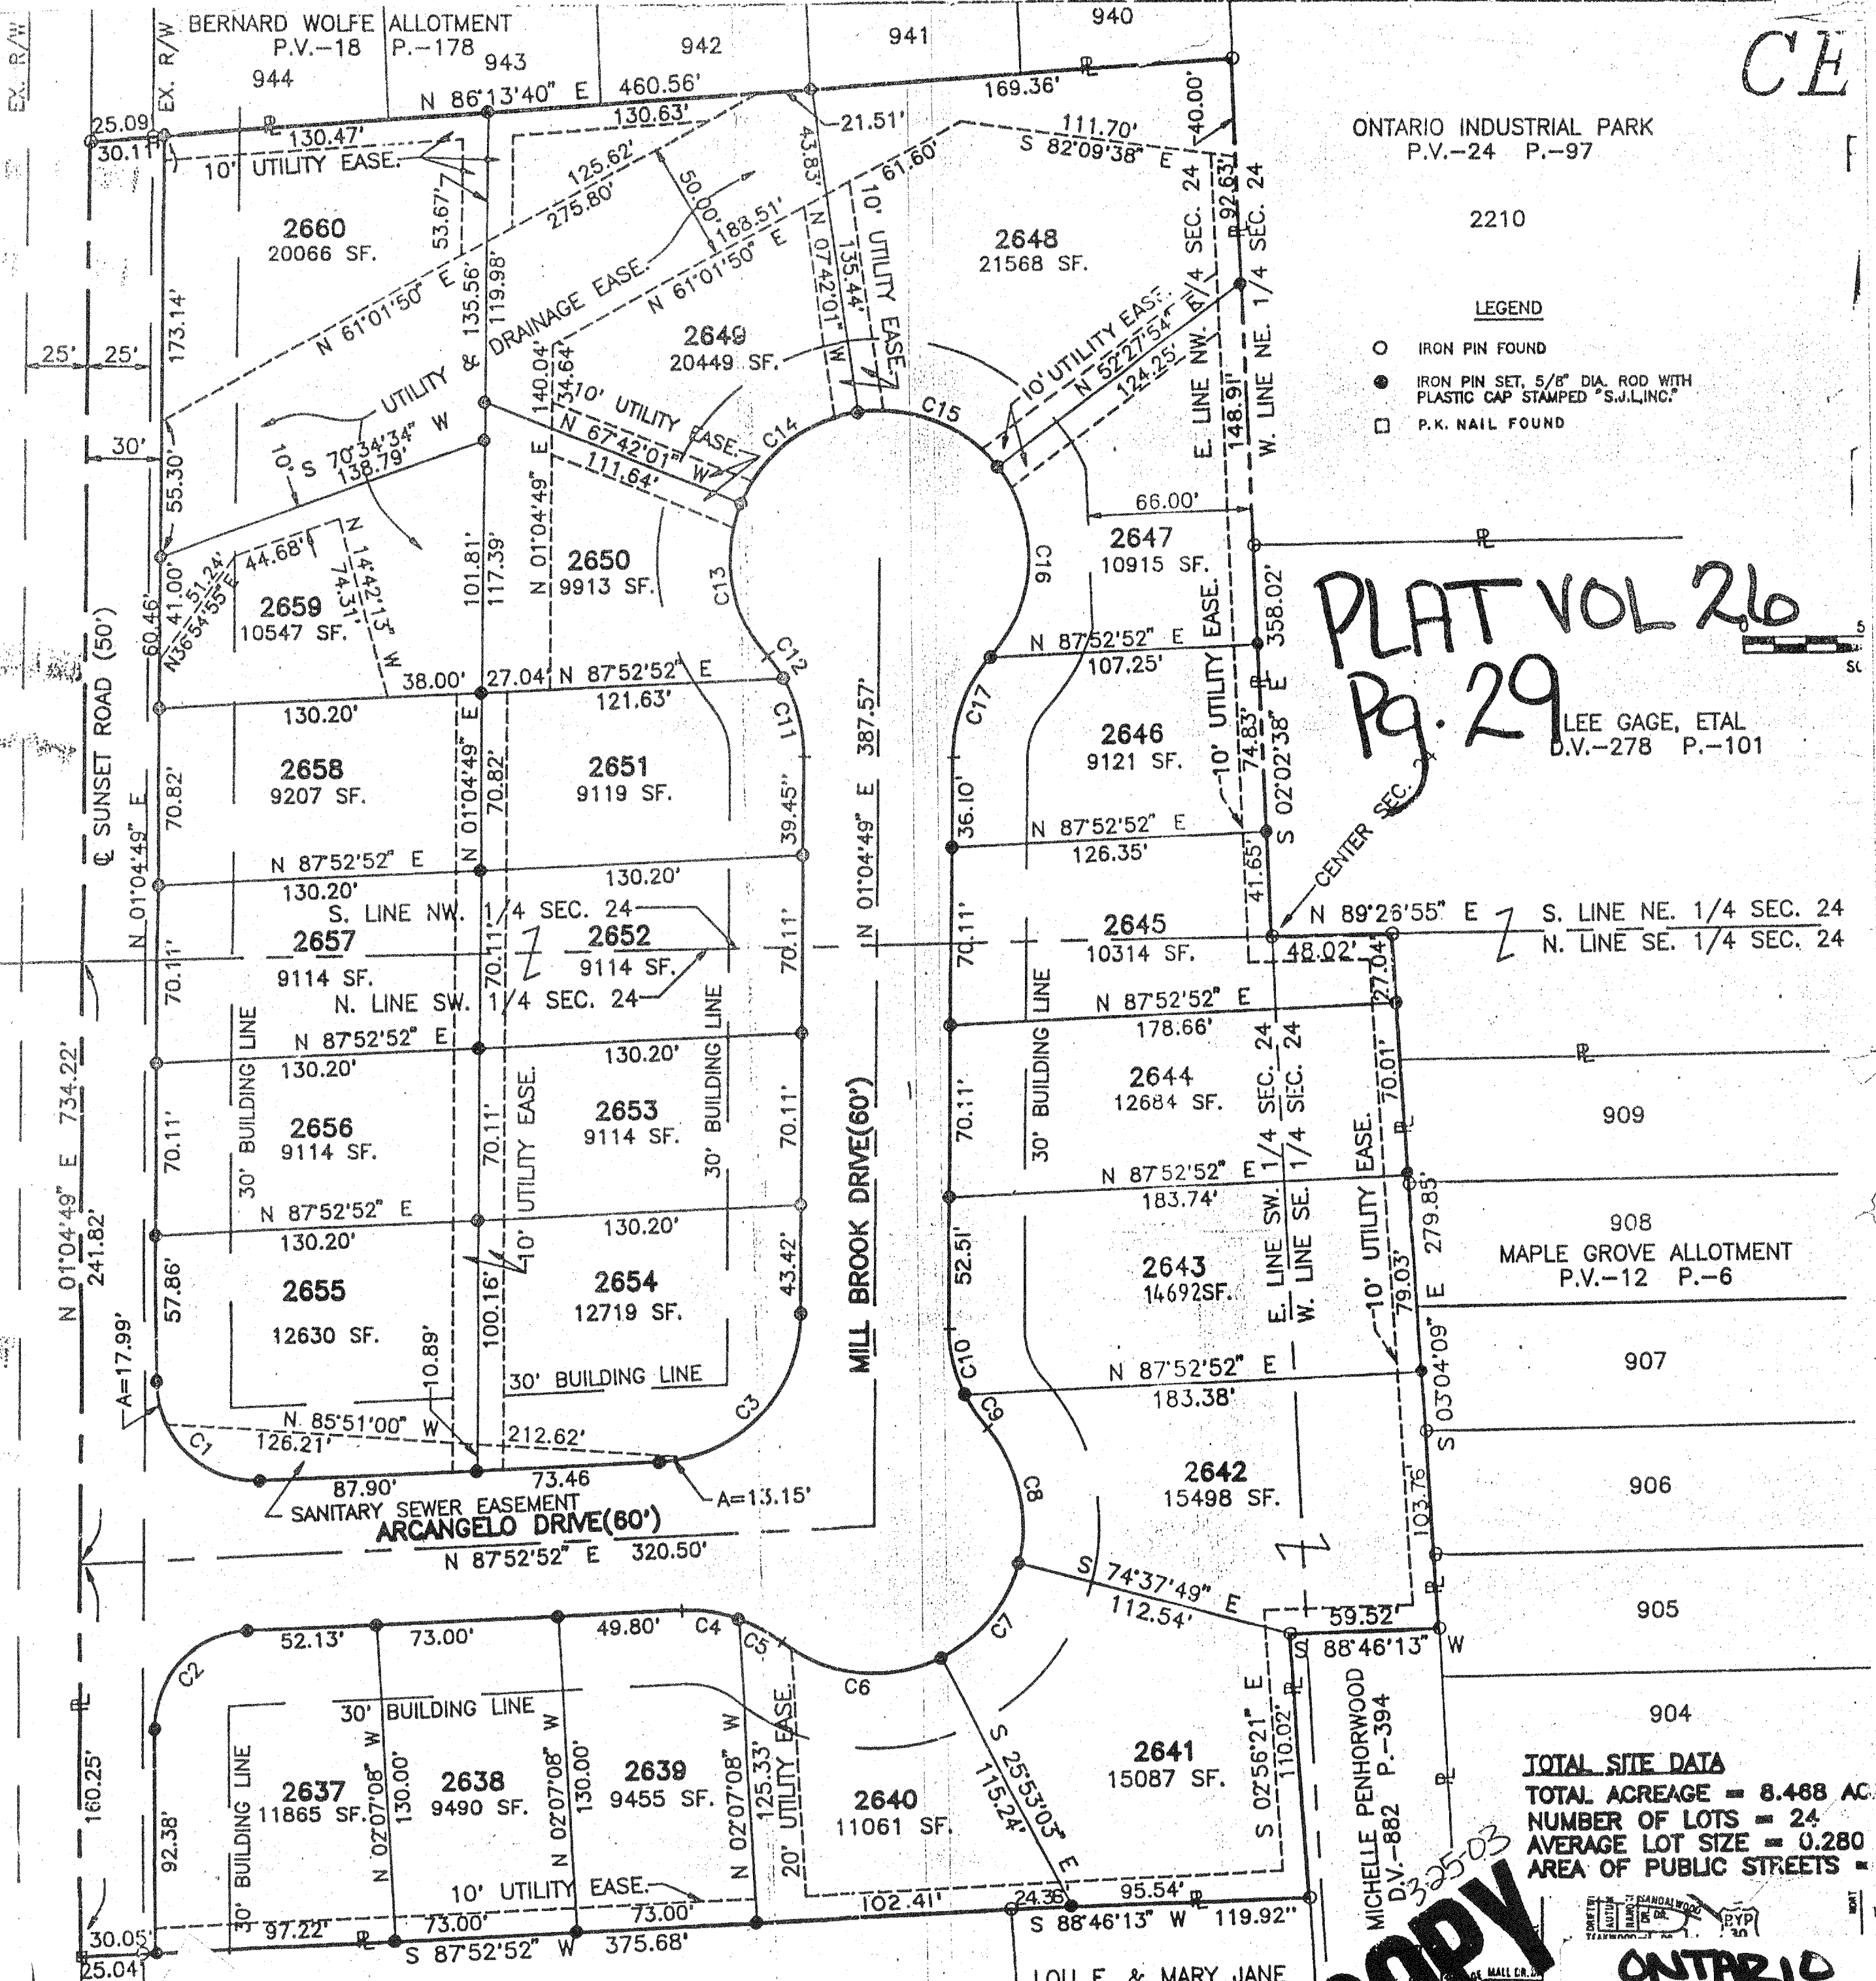

**TOTAL SITE DATA**  
 TOTAL ACREAGE = 8.488 AC.  
 NUMBER OF LOTS = 24  
 AVERAGE LOT SIZE = 0.280  
 AREA OF PUBLIC STREETS =

WILLIAM H. & DONNA S. O'BRIAN  
D.V.-200 P.-857

LOU E. & MARY JANE SMITH  
D.V.-897 P.-384

**COPY**

ONTARIO  
77