

1/4 Sec. Line 2

AMOY EAST RD. CH-#90 50'

300.3

279.3

100.07

100.07

80.07

100.07

100.07

100.05

100.05

100.1

100.8

100.8

100.8

100.8

100.8

100.8

100.8

100.8

100.8

21

20

19

18

17

16

15

14

13

12

11

10

9

8

7

6

5

4

3


2

1

Corp. Line

PORTVIEW ACRES
N.W. 1/4 Sec. 33, Franklin Twp.
Vol. 16, Page 9, Plat Records

Scale 1"=100'

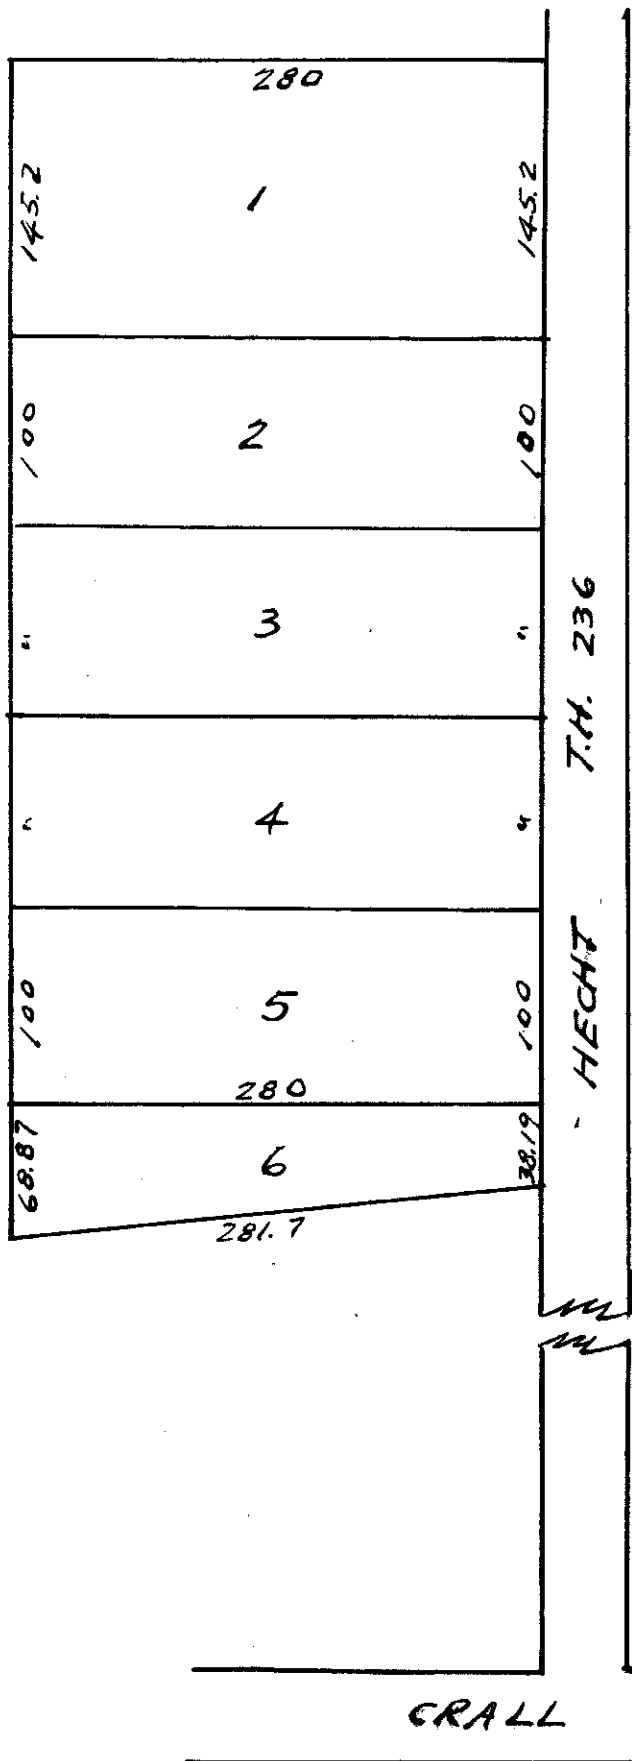

THEODORE ALLOT #1
Pt. S.W. 1/4, Sec. 32, Franklin Twp.
Vol. 10, Page 32, Recorder's Plats.

Lots #19573-19585

FRANKLIN TWP.

35