

50	135	51.09
1	135	51.09
2	50	
3	50	
4	50	
5	50	
6	50	
7	50	
8	50	
9	35	
10	50	
11	50	
12	50	

AVE. 60

50	135	51.58
1	135	51.58
2	50	52.66
3	40	42
4	50	53.75
5	50	
6	50	
7	50	
8	50	
9	50	
10	50	
11	50	
12	50	

AVE. 60

50	135	54.24
1	135	54.24
2	50	55.32
3	90	93
4	50	56.42
5	50	
6	50	
7	50	
8	50	
9	50	
10	50	
11	50	
12	50	

50	135	56.9
1	135	56.9
2	50	57.88
3	151	156
4	50	58.5
5	50	
6	50	
7	50	
8	50	
9	50	
10	50	
11	50	
12	50	

50	135	132.34
1	135	132.34
2	50	183.05
3	18	19
4	16	17
5	15	14
6	14	13
7	13	13
8	13	13
9	13	13
10	13	13
11	13	13
12	13	13

EMERALD

50	135	128.89
1	135	128.89
2	50	179.6
3	20	21
4	23	24
5	25	26
6	27	28
7	28	29
8	29	30
9	30	31
10	31	32
11	32	33
12	33	34

RUBY

50	135	126.78
1	135	126.78
2	50	177.49
3	66	67
4	70	71
5	72	73
6	74	75
7	76	77
8	78	79
9	80	81
10	82	83
11	84	85
12	86	87

AGATE AVE.



50	135	129.64
1	135	129.64
2	50	178.92
3	120	121
4	122	123
5	124	125
6	126	127
7	128	129
8	130	131
9	132	133
10	134	135
11	136	137
12	138	139

TOPAZ AVE.

50	135	124.7
1	135	124.7
2	50	175.4
3	122	123
4	126.13	126.13
5	186	187
6	176.84	176.84
7	104	104
8	187	188
9	104	104
10	123.56	123.56
11	184	185
12	183	184

AGATE

TOPAZ

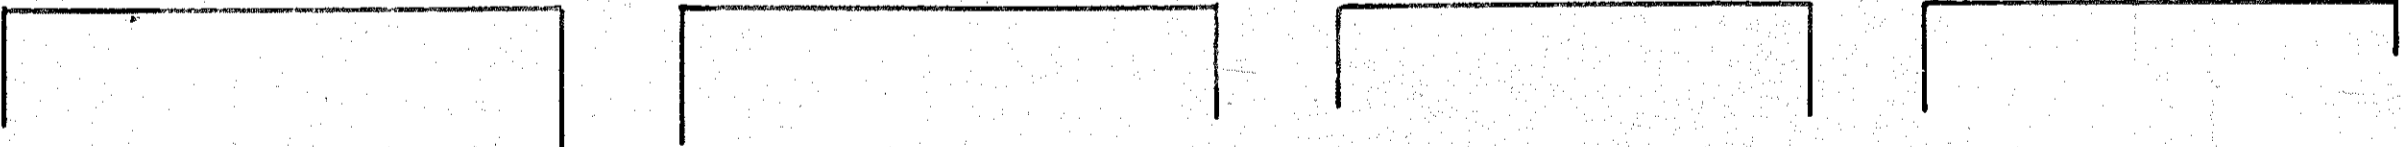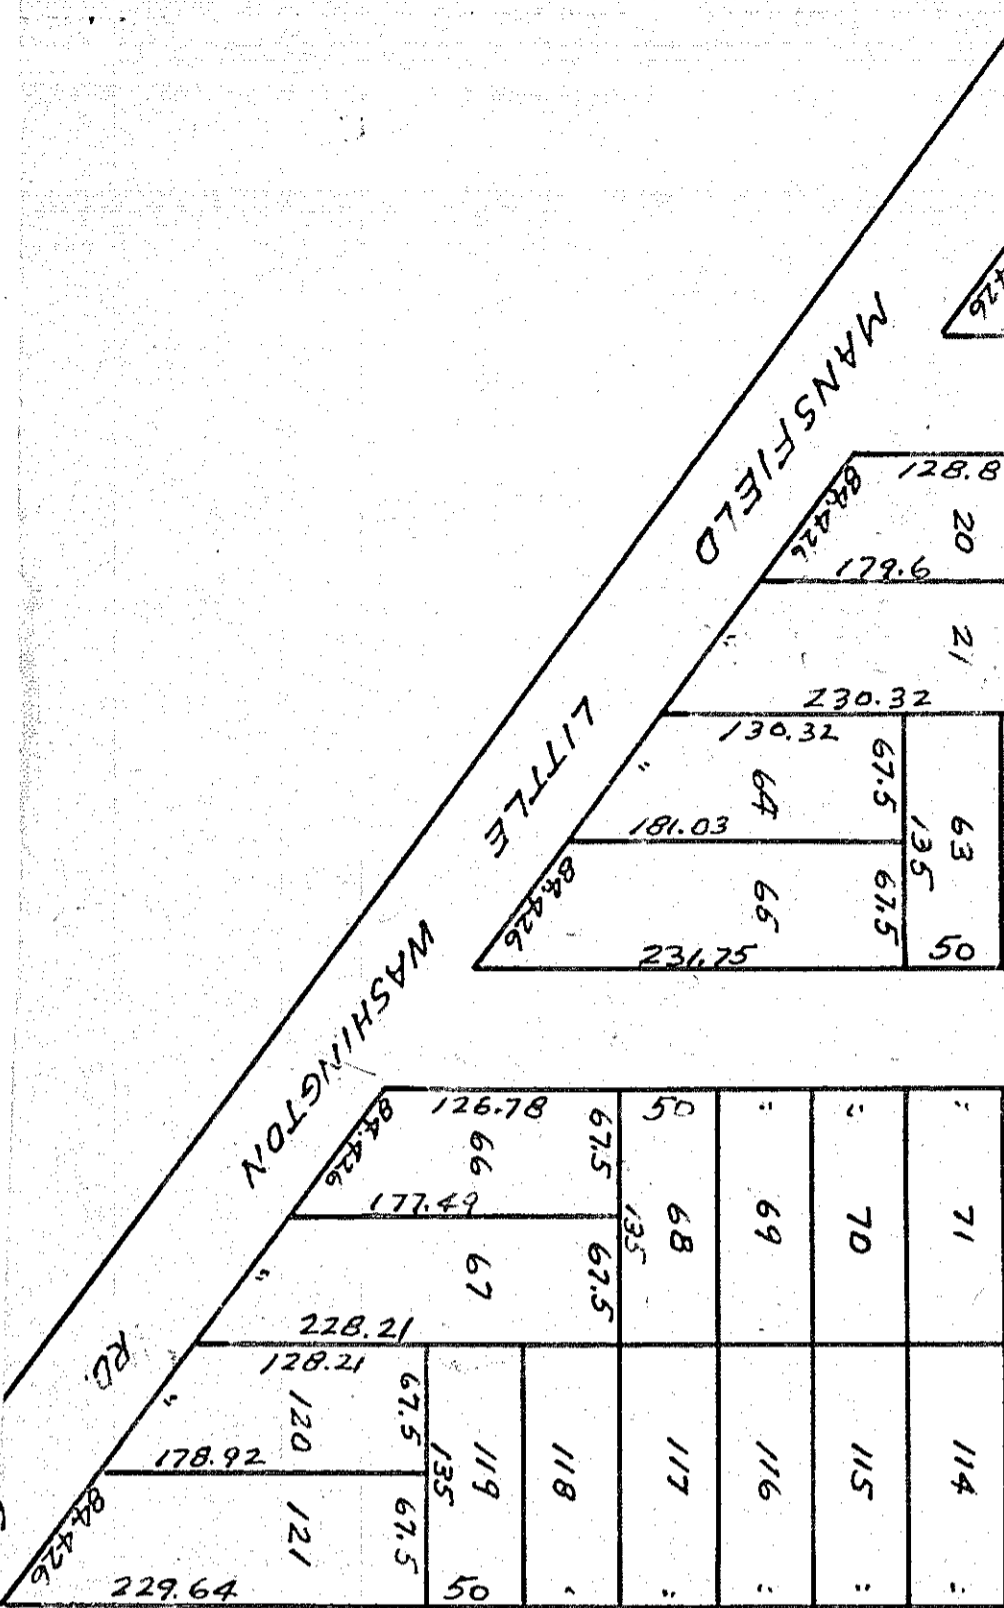

DIAMOND HILLS  
SE 1/4, Sec. 27, Madison Twp.  
Vol. 16, P. 7

See above for these lots.