


HOME SITE GARDENS

Pt. SW $\frac{1}{4}$ 8 & NW $\frac{1}{4}$ 17

and of lots 26-27-28-29-30-31-32-33-34-35-36 and
pt. lots 37+38 of Roseland Farms Allotment

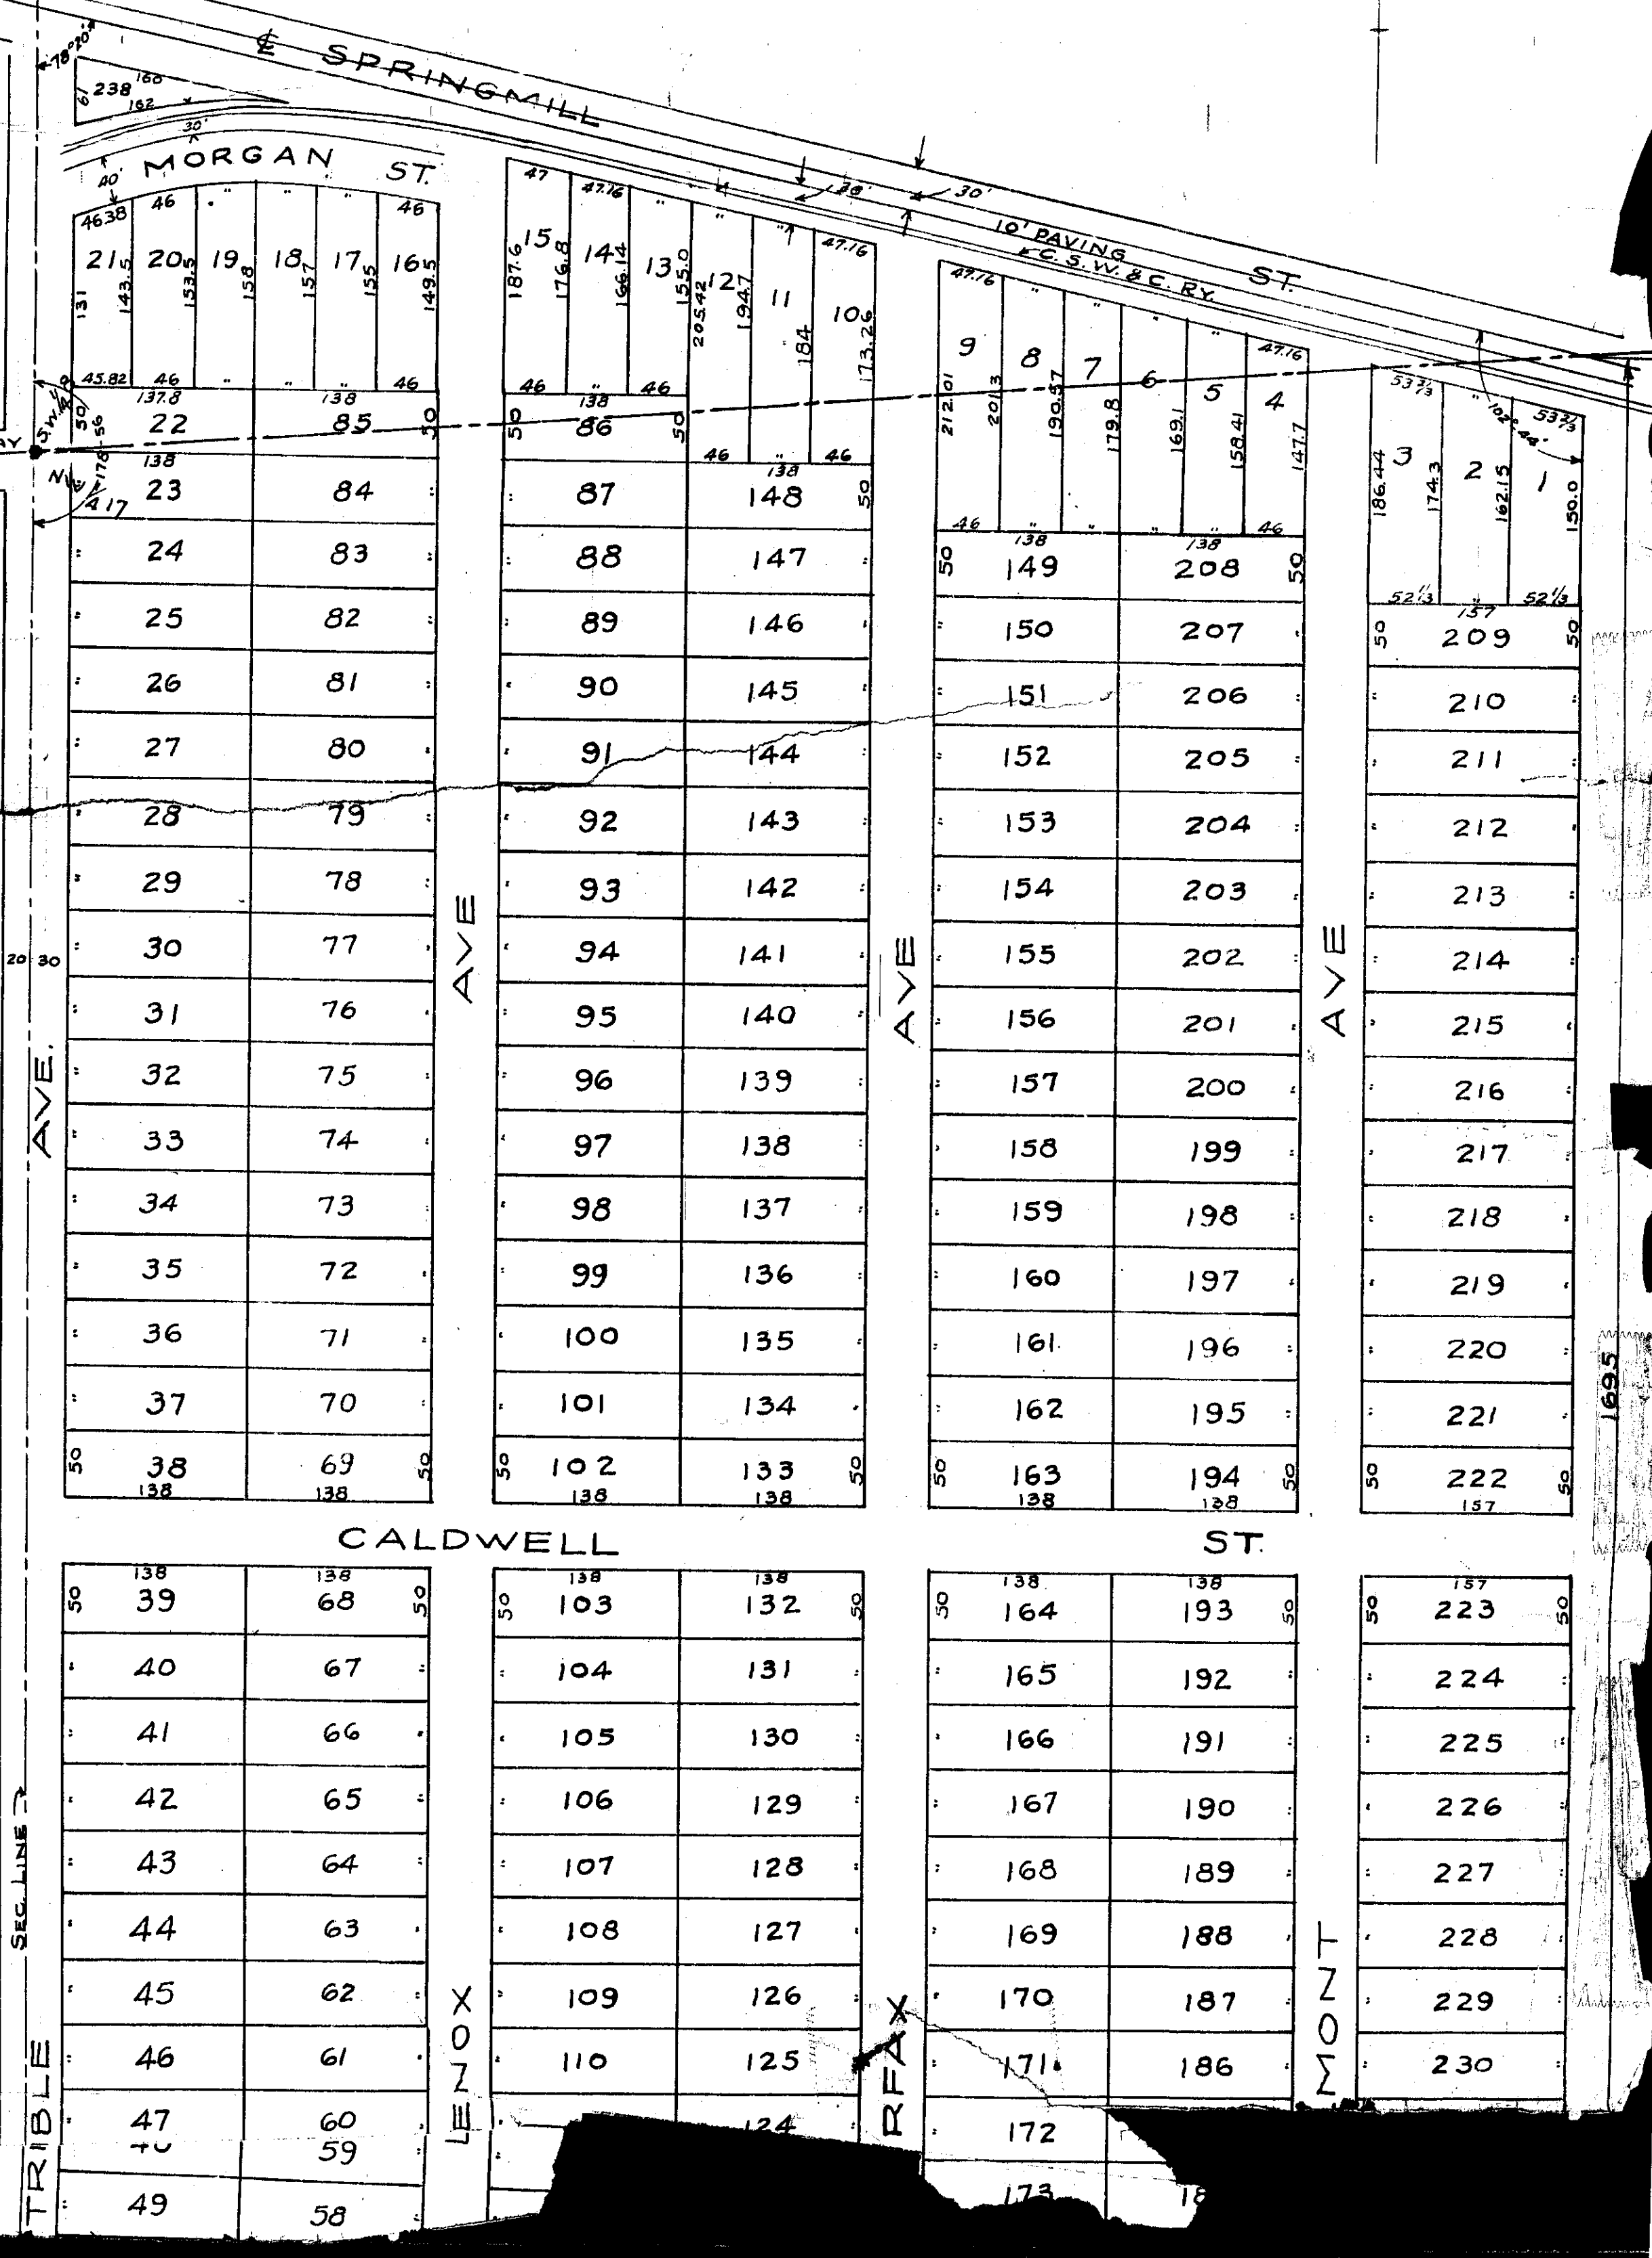

MORGAN ST.

21	20	19	18	17	16
22	23	24	25	26	27
28	29	30	31	32	33
34	35	36	37	38	

15	14	13	12	11	10
87	88	89	90	91	92
93	94	95	96	97	98
99	100	101	102		

10' PAVING
C. S. W. & C. RY.

ST.

9	8	7	6	5	4
149	150	151	152	153	154
155	156	157	158	159	160
161	162	163	164	165	166
167	168	169	170	171	172
173					

3	2	1
209	210	211
212	213	214
215	216	217
218	219	220
221	222	

CALDWELL ST.

39	40	41	42	43	44	45	46	47	48	49
68	67	66	65	64	63	62	61	60	59	58

103	104	105	106	107	108	109	110		
132	131	130	129	128	127	126	125	124	

164	165	166	167	168	169	170	171	172	173
193	192	191	190	189	188	187	186	185	184

223	224	225	226	227	228	229	230
-----	-----	-----	-----	-----	-----	-----	-----