


KINGSLAND

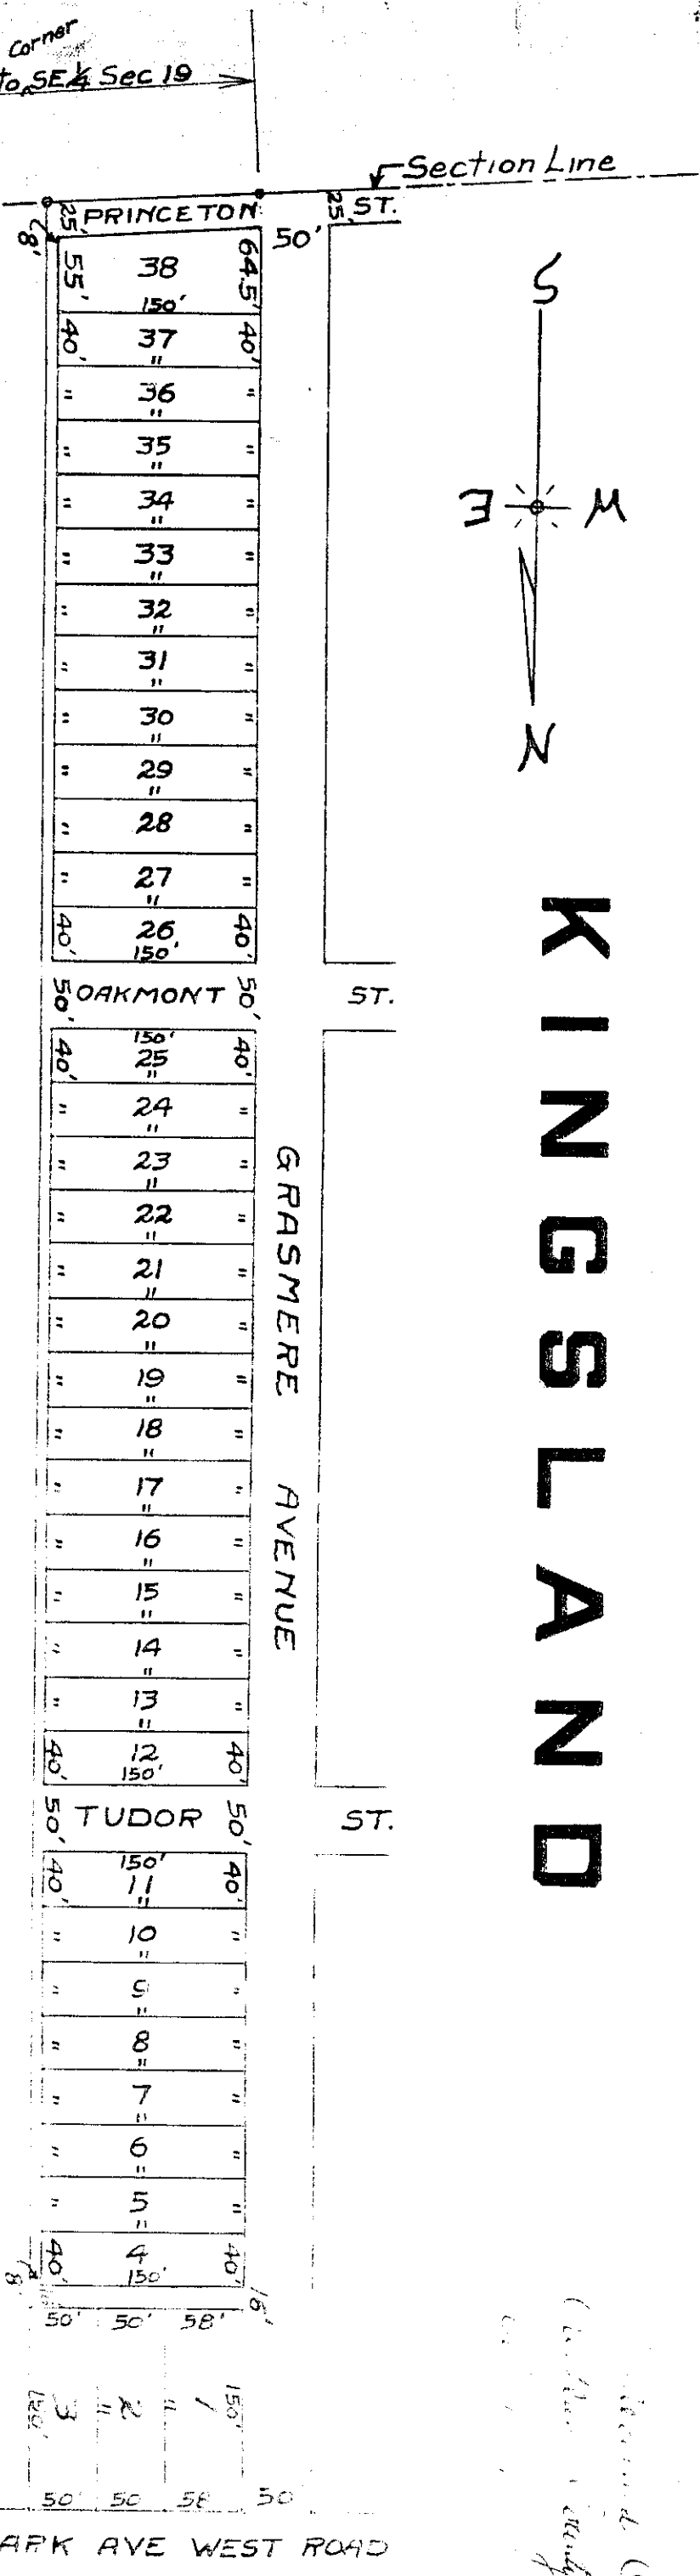

KINGSLAND being a part of SE 1/4 Sec. 19 Madison Twp (T. 21 R. 19) Richland County, Ohio.

Stakes are set at all lot corners and permanent markers are set at allotment corners. Dimensions are shown on plat.

I do hereby certify that the above plat and dimensions are correct.

Raymond A. Cleverman County Surveyor.

We the undersigned Mary C. King and Irenaueus M. King her husband, owners of the land embraced in the above plat known as KINGSLAND, do hereby accept the same as correct and approve the said plat and therefore dedicate for public use the streets and alleys shown thereon.

In witness whereof we have hereunto set our hands this 18th day of September 1919.

State of Ohio, County of Richland ss:

Before me a Notary Public in and for said County and State, personally appeared Mary C. King and Irenaueus M. King, her husband who acknowledged the signing of the foregoing plat of KINGSLAND as their voluntary act and deed in testimony whereof I have hereunto set my hand and affixed my seal on this 18th day of September, 1919.

Notary Public

This above plat is hereby approved by the City Planning Commission.

City Planning Commission

William A. Cleverman
City Planning Commission