

50971MPC0303

HARPCREST HEIGHTS - VOL. 15, P. 15
LOTS 1 THRU 45

HARPCREST HEIGHTS - VOL. 16, P. 38
LOTS 46 THRU 64

VOL. 17, P. 26
LOTS 65 THRU 108

HARPCREST - PEACH ORCHARD
VOL. 18, P. 129
LOTS 109 THRU 150

Mc E L Roy Rd

VERNON ROAD - 50'


LEE LANE - 50'

E SLEY LANE - 60'

MANSFIELD - WOOSTER ROAD - 60'

HARPCREST HEIGHTS & PEACH ORCHARD
N. E. 1/4, SEC. 24

MADISON TWP. ALLOTS. 49

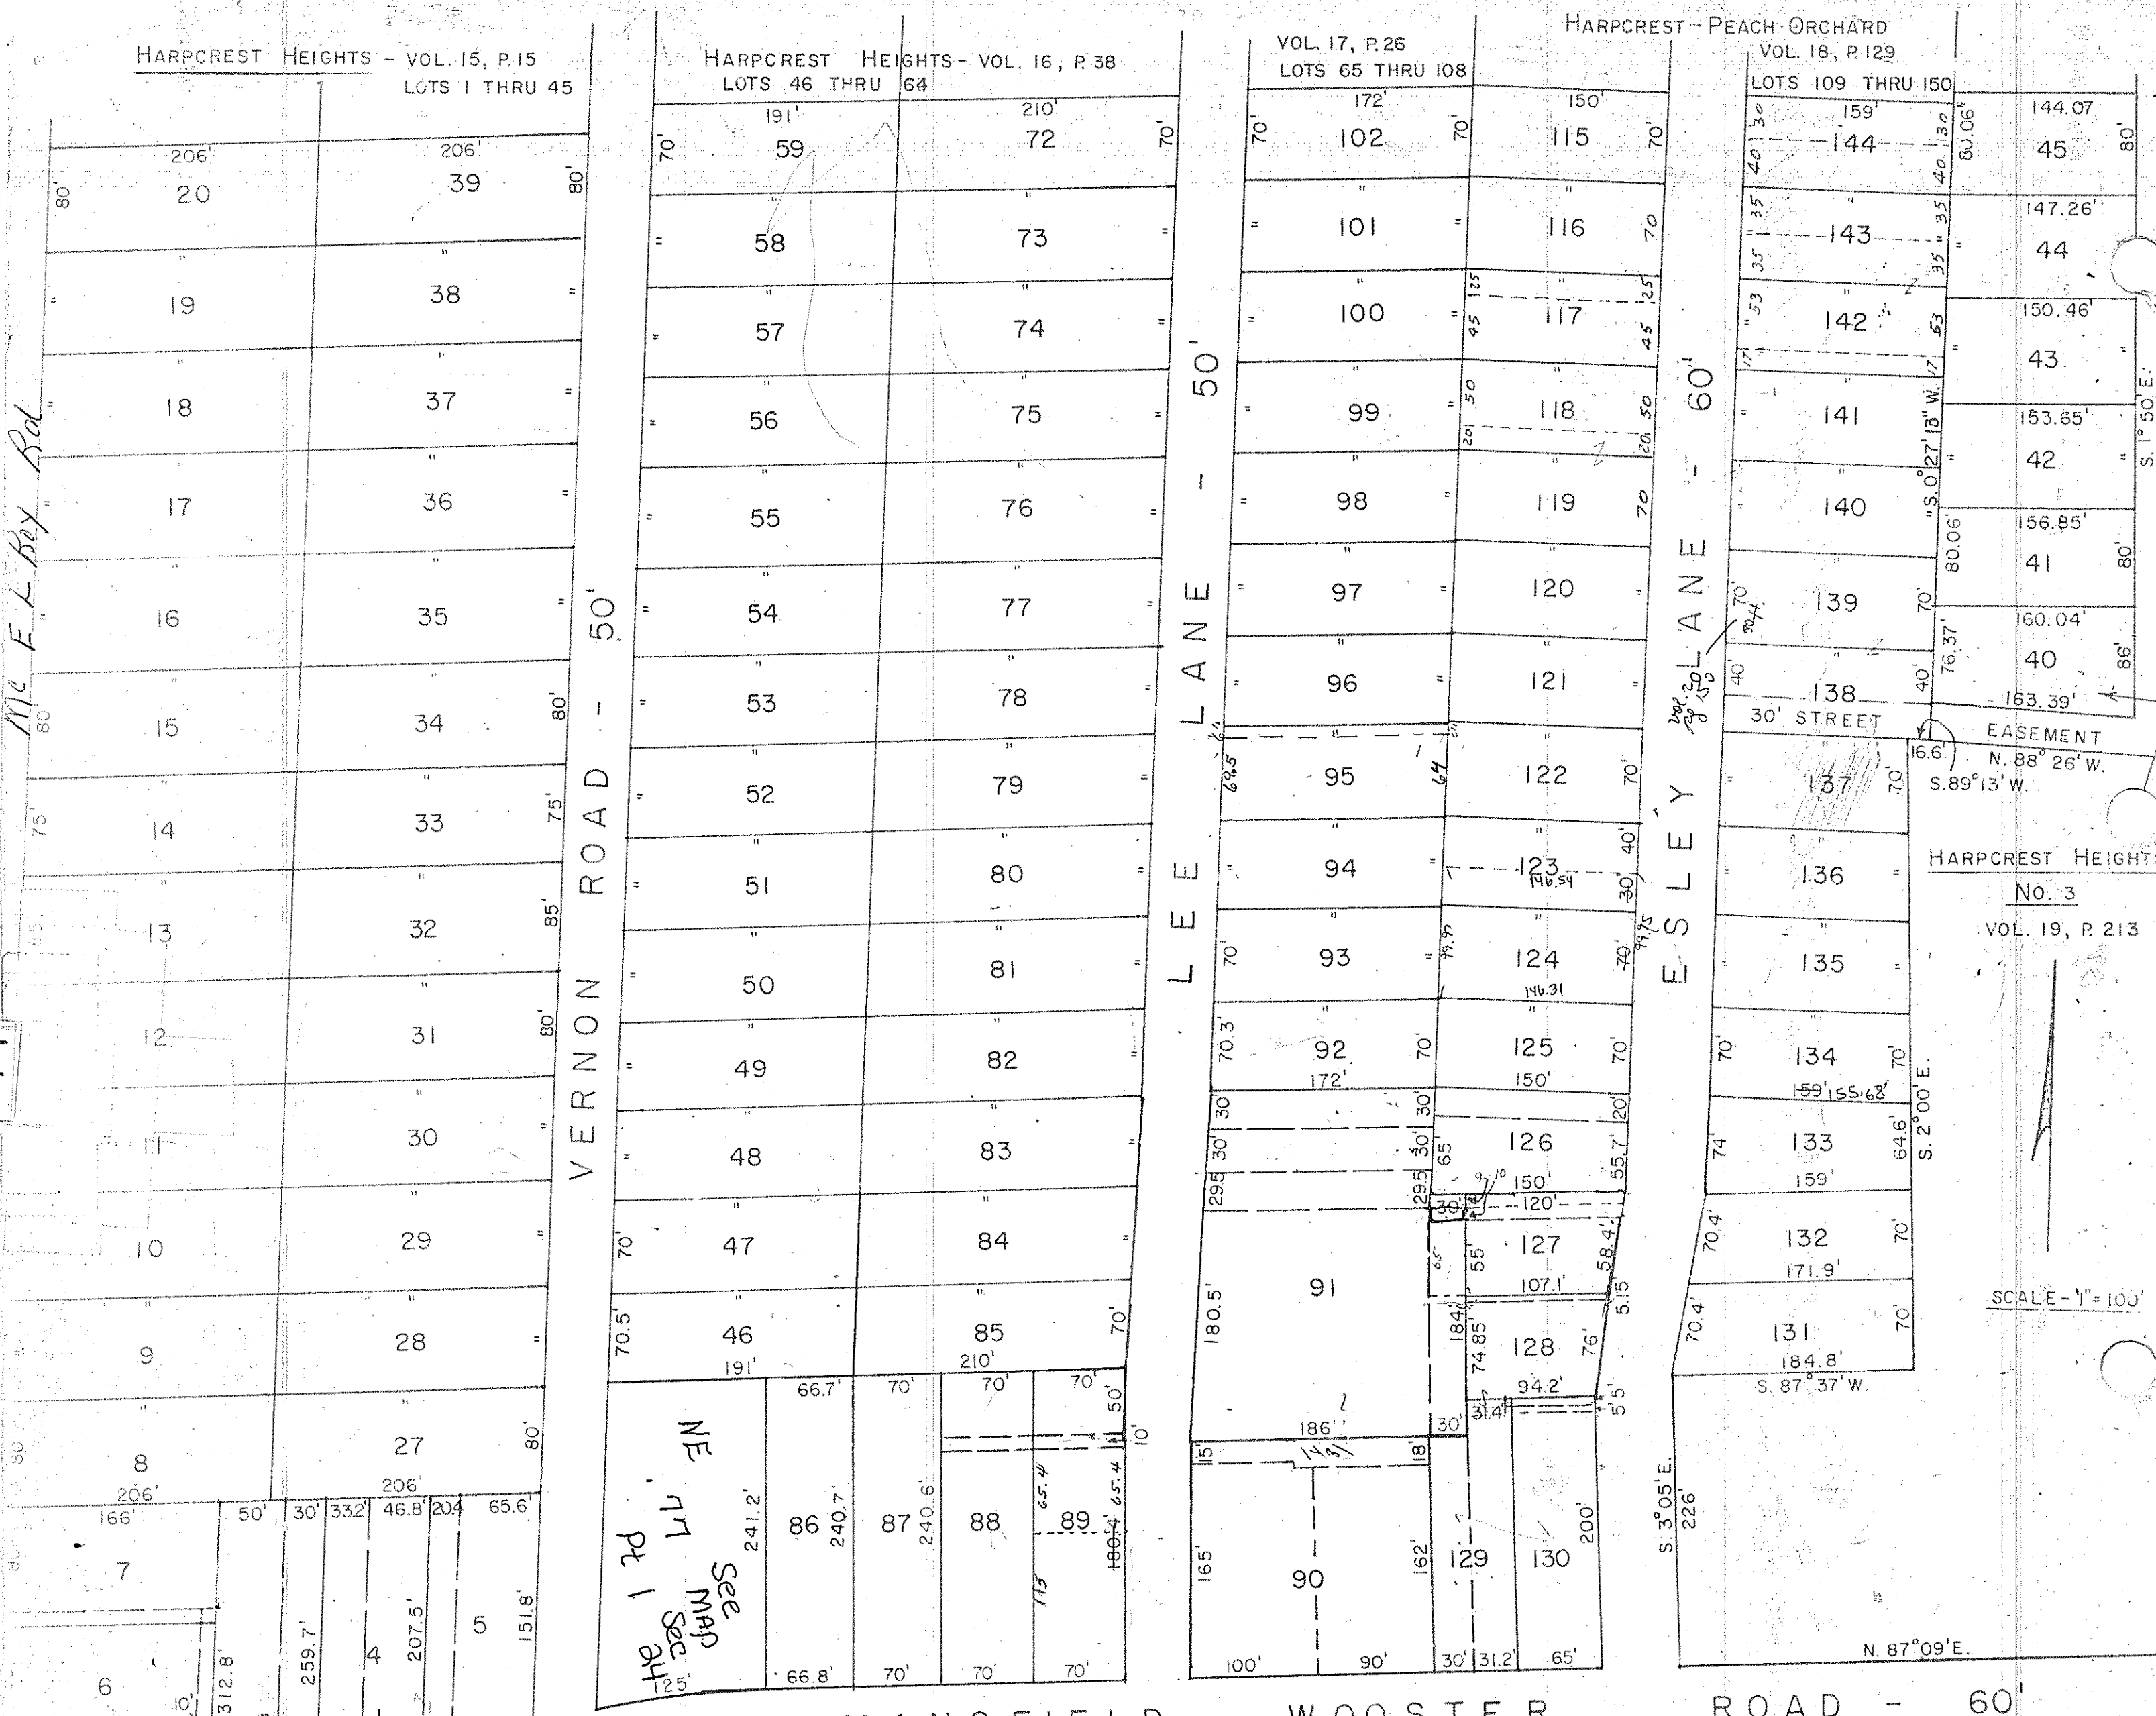

HARPCREST HEIGHTS
No. 3
VOL. 19, P. 213

SCALE - 1" = 100'