


Assessment of Lots in the Town of

LOT

SCALE: Forty Feet to an Inch or Ten Feet to One-Quarter Inch.

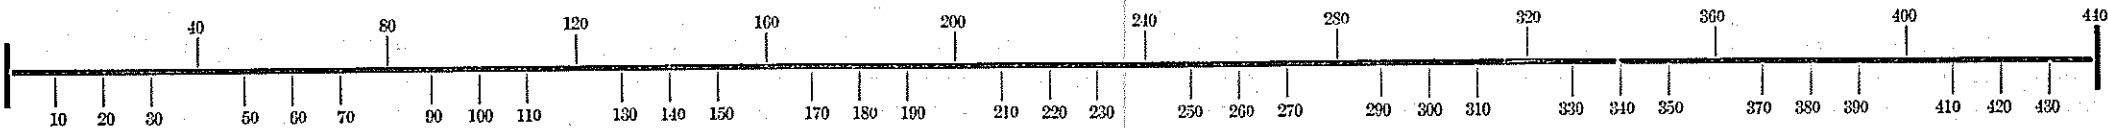

Spring Grove addition
In

		Bank St 50			
Main St 60	32	288 10	32	288 49	32
	32	9	32	50	32
	32	8	32	51	32
	32	7	32	52	32
	32	6	32	53	32
	32	5	32	54	32
	32	4	32	55	32
	32	3	32	56	32
	32	2	32	57	32
	32	1 288	32	58 288	32
		Cherry St 40			
		Hick St 60			
		32	188 68	32	188 107
		32	67	32	108
		32	66	32	109
		32	65	32	110
		32	64	32	111
		32	63	32	112
		32	62	32	113
		32	61	32	114
		32	60	32	115
		32	59 188	32	116 188
		Homer St 50			