


Assessment of Lots in the Town of

LOT

SCALE: Forty Feet to an Inch or Ten Feet to One-Quarter Inch.

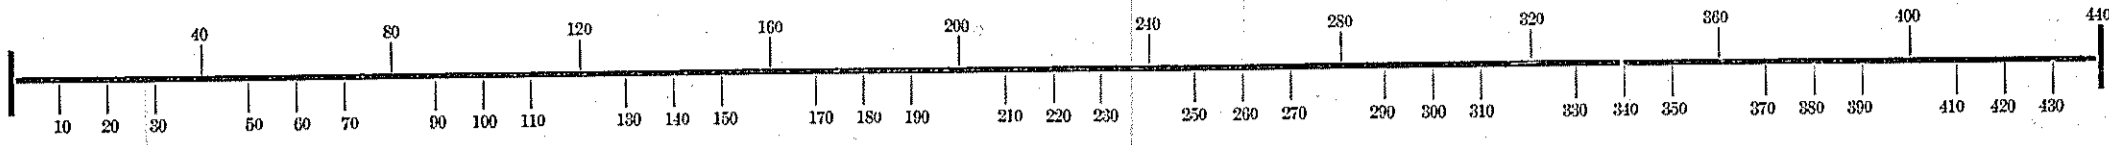

Spring grove addition

Raff Lt 60

<i>Main St</i>	50	288	20	4	288	39	50	44	50	188	78	4	288	97	50	<i>Homer St</i>
	50		19			40	50		50		77			98	50	
	50		18			41	50		50		76			99	50	
	50		17			42	50		50		75			100	50	
	50		16			43	50		50		74			101	50	
	50		15			44	50		50		73			102	50	
	50		14			45	50		50		72			103	50	
	50		13			46	50		50		71			104	50	
	50		12			47	50		50		70			105	50	
	50		11			48	50		50		69			106	50	
		288			288					188			188			

Bank Lt 50