


Valuation of Real Property

Section 3 Township 21 Range 18

SCALE: - 1" = 400'

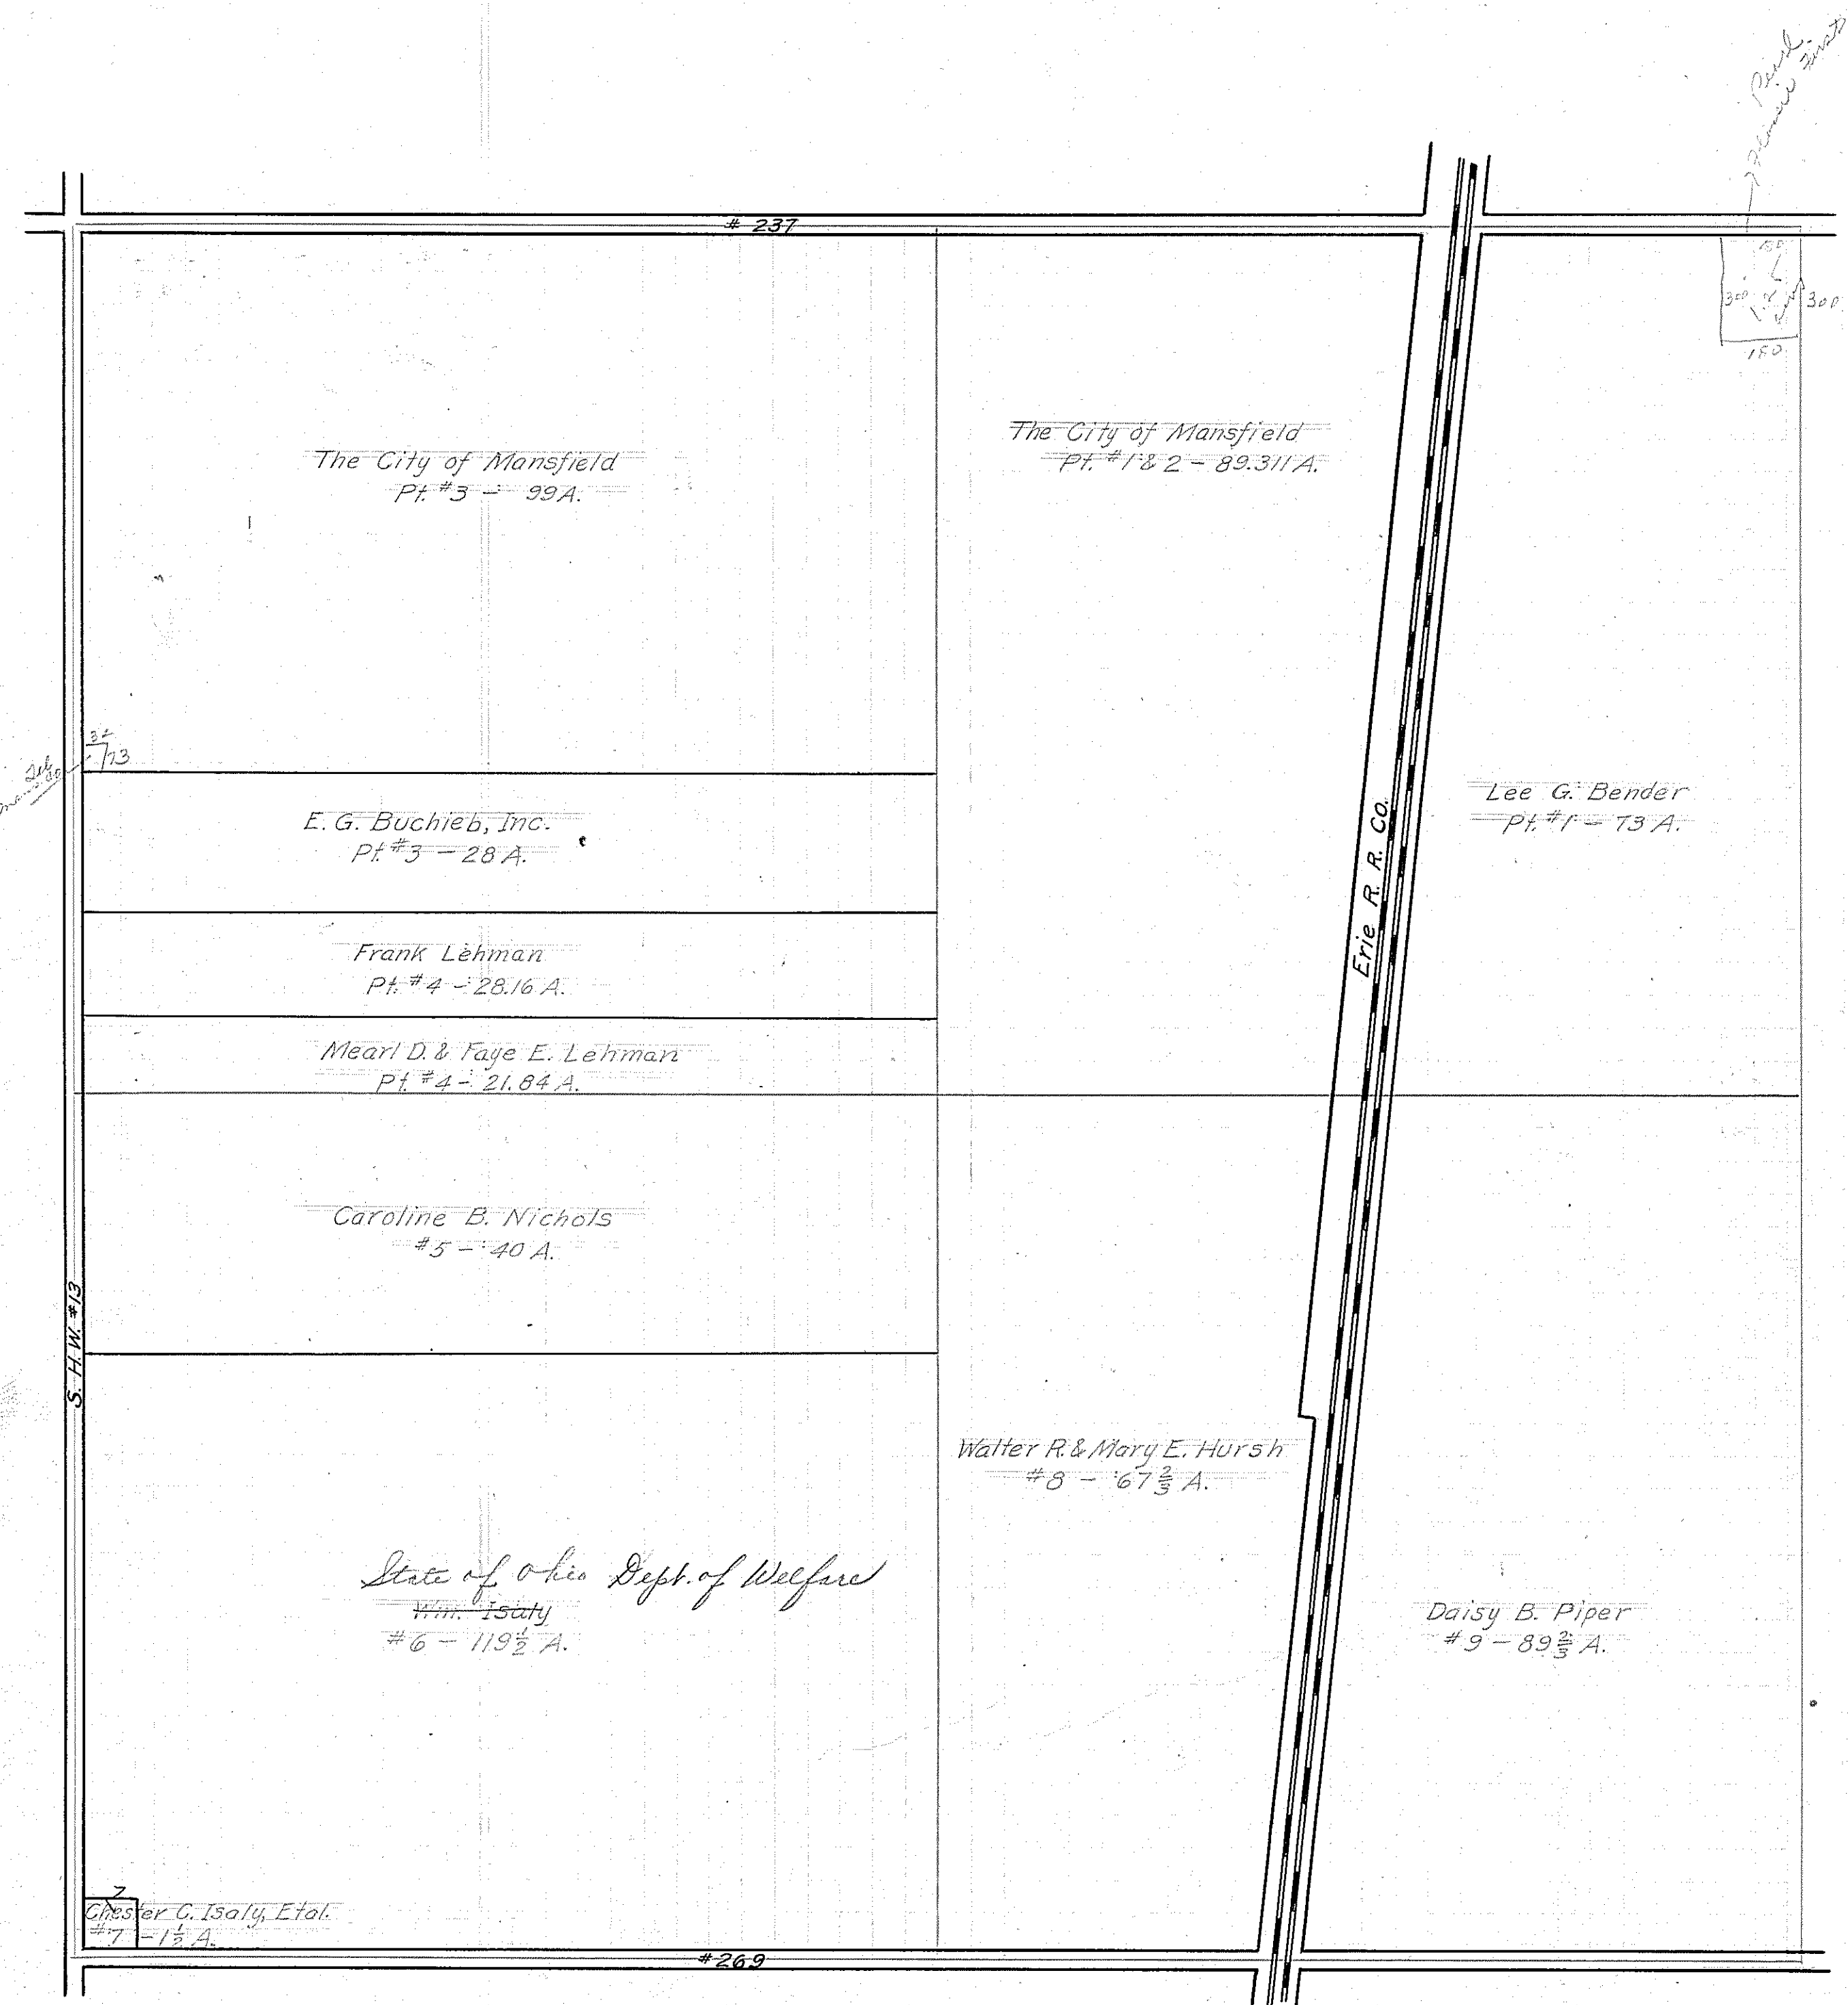

237

The City of Mansfield
Pt. #3 - 99A.

The City of Mansfield
Pt. #1 & 2 - 89.311 A.

300
150
300

Pipe
Pipes
300

26
30
34
73

E. G. Buchieb, Inc.
Pt. #3 - 28 A.

Lee G. Bender
Pt. #1 - 73 A.

Frank Lehman
Pt. #4 - 28.16 A.

Mearl D. & Faye E. Lehman
Pt. #4 - 21.84 A.

Erie R. R. Co.

Caroline B. Nichols
#5 - 40 A.

Walter R. & Mary E. Hursh
#8 - 67 2/3 A.

S. H. W. #13

State of Ohio Dept. of Welfare
Wm. Isaly
#6 - 119 1/2 A.

Daisy B. Piper
#9 - 89 2/3 A.

Chester C. Isaly, Etal.
#7 - 1 1/2 A.

269