

Valuation of Real Property


Section 33

Township 21

Range 18

SCALE: - 1" = 400'

Maria Schumacher

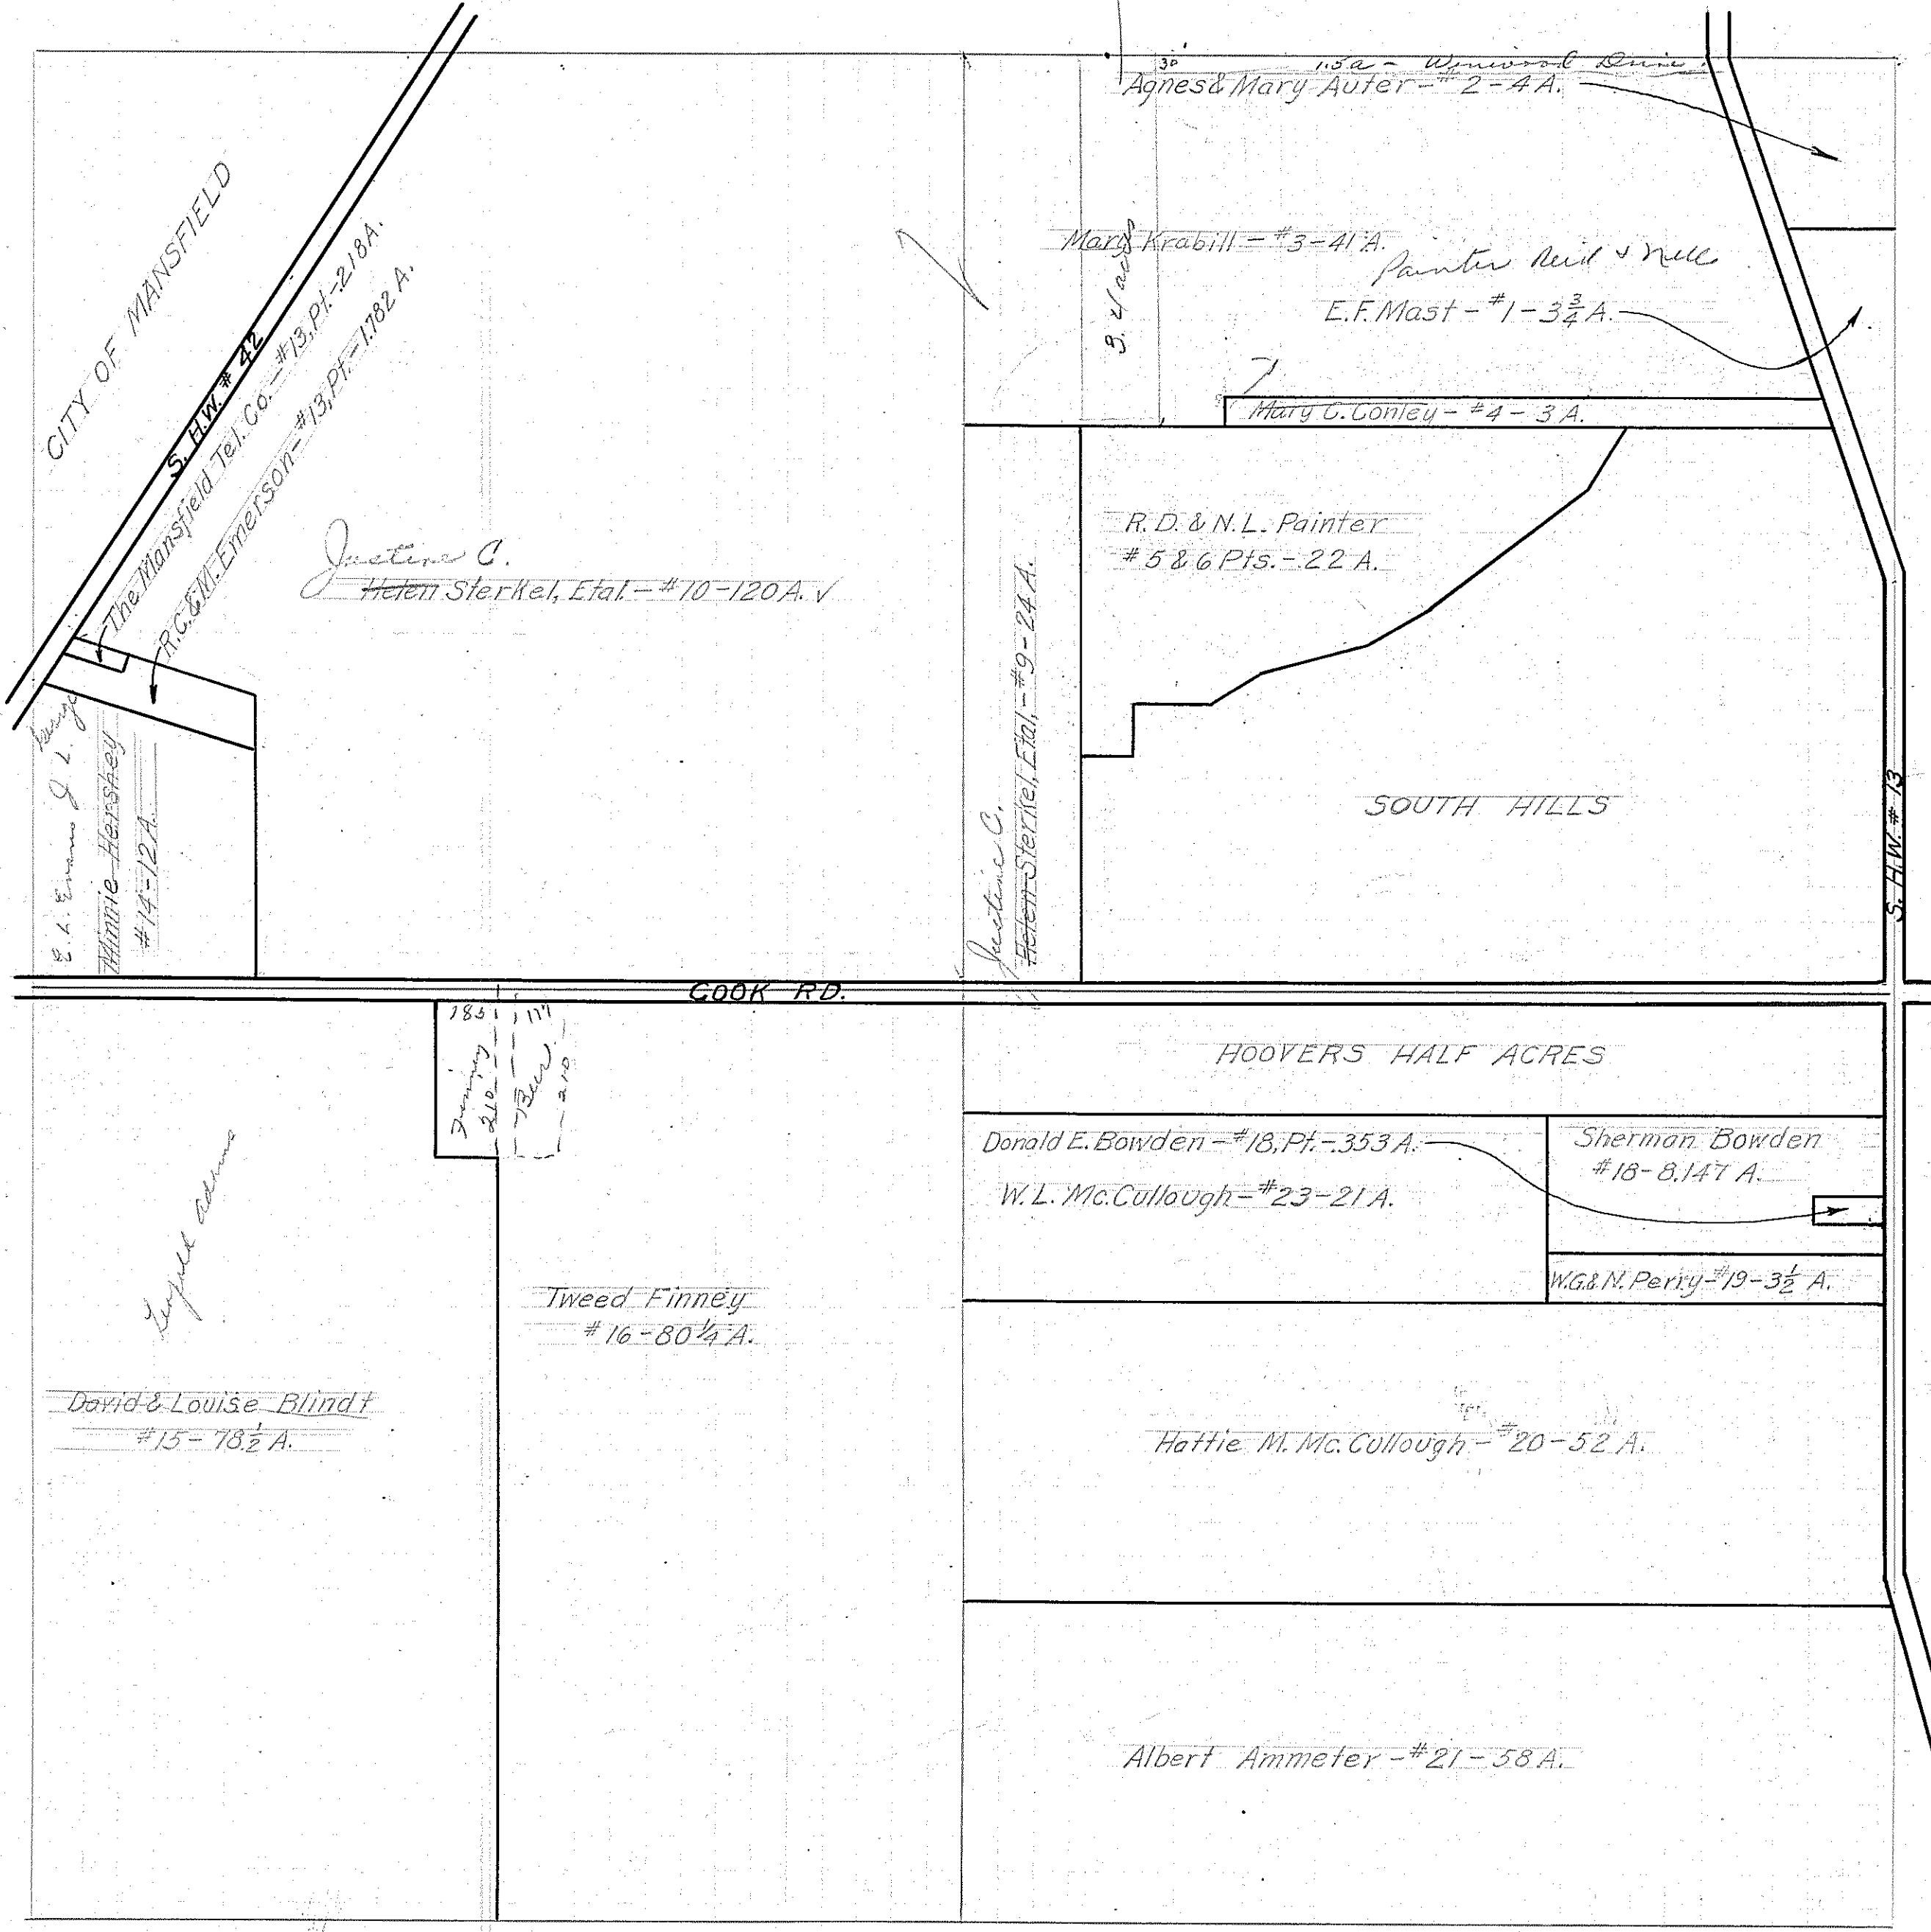

CITY OF MANSFIELD
S. HW # 42

The Mansfield Tel. Co. - #13, Pt. - 218 A.
R.C. & M. Emerson - #13, Pt. - 1782 A.

E.I. Evans & L. J. Herstey
Minnie Herstey
#14 - 12 A.

Justine C.
Helen Sterkel, Etal. - #10 - 120 A. ✓

Justine C.
Helen Sterkel, Etal. - #9 - 24 A.

30° 152 - Winwood Drive
Agnes & Mary Auter - #2 - 4 A.

Mary Krabill - #3 - 41 A.
Painter Well & Well
E.F. Mast - #1 - 3 3/4 A.

Mary C. Conley - #4 - 3 A.

R.D. & N.L. Painter
#586 Pts. - 22 A.

SOUTH HILLS

COOK RD.

HOOVERS HALF ACRES

Donald E. Bowden - #18, Pt. - 353 A.
W.L. McCullough - #23 - 21 A.

Sherman Bowden
#18 - 8,147 A.

W.G. & N. Periy - #19 - 3 1/2 A.

Hattie M. McCullough - #20 - 52 A.

Albert Ammeter - #21 - 58 A.

Tweed Finney
#16 - 80 1/2 A.

David & Louise Blindt
#15 - 78 1/2 A.

183
111
Drawing
110
119

Lyell Adams