


IN WHOSE NAME PROPERTY ASSESSED

Delp Adam + Minnie
 Delp Adam + Minnie
 Hornor James + Clara B.
 Emmer Louis + Anna M. + Emma
 Shank Nettie Condon
 Depine Earl + Loretta T.
 Blicy Albany
 Blicy Albany
 Hetler Samuel A.
 Major Clint B. + Anna J.
 John H. L.
 Gletter Samuel W.

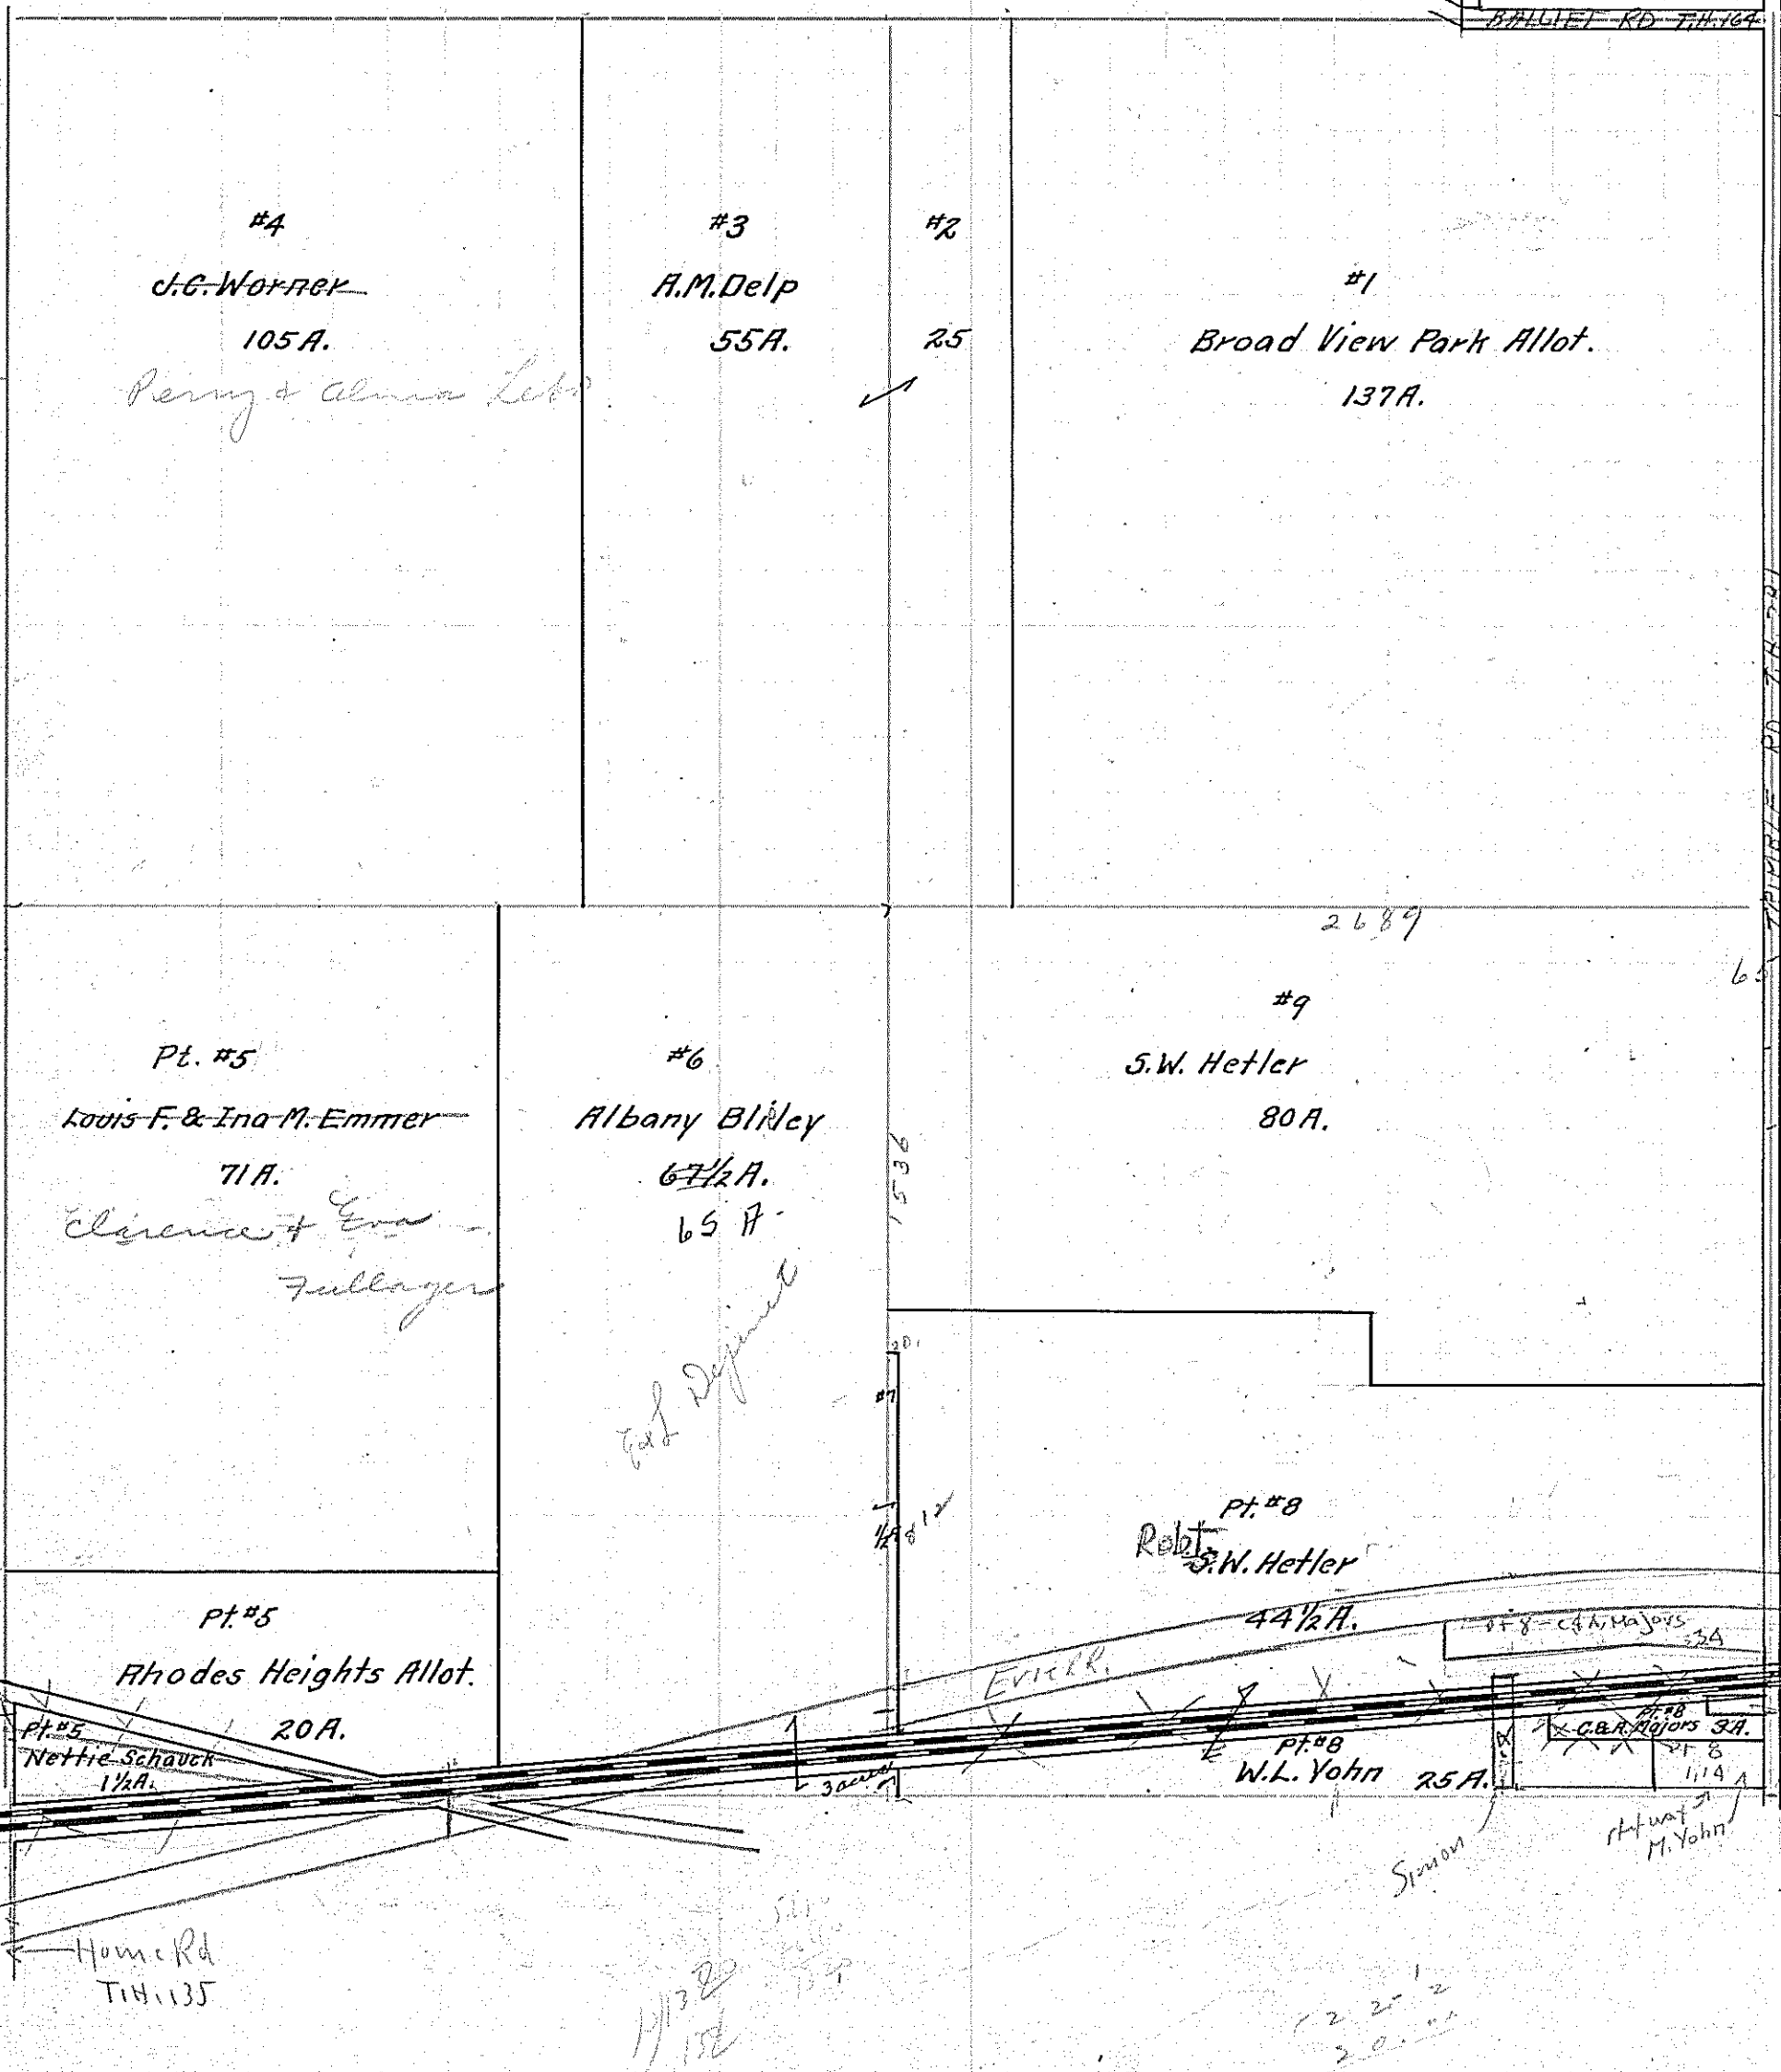

TERRACE RD T.H. 281

BALLEE RD T.H. 164

Home Rd
T.H. 135

Nettie Schaub
1 1/2 A.

Rhodes Heights Allot.
20 A.

Louis F. & Ina M. Emmer
71 A.

S.W. Hetler
80 A.

Albany Blicy
67 1/2 A.
65 A.

W.L. Yohn
25 A.

W.L. Yohn
25 A.

J.G. Wortrek
105 A.

A.M. Delp
55 A.

Broad View Park Allot.
137 A.

2689

#9

80 A.

#3

#2

#4

#1

137 A.

Fullager

EVIER

Simon

Zimmerway

11/30
1/2

2 2 1 2
20

50
1/2