

N.W. Cor. NE 1/4
Sec. 20

75	275	68
"	1	"
"	2	"
"	3	"
75	4	75
	275	

Street 50'


75	275	75
"	5	"
"	6	"
"	7	"
"	8	"
"	9	"
"	10	"
"	11	"
75	12	75
	275	

Street 50'

75	275	75
"	13	"
"	14	"
"	15	"
"	16	"
"	17	"
"	18	"
75	19	75
60	20	60
	275	

LAKESIDE ALLOT.
NE 1/4 Sec. 20, Mifflin Twp.
Vol. 16, Page 15 Plat Records

193	77	66	66	183
21	187.33	22	185.02	23
77.09	16.04	66	66	
				24

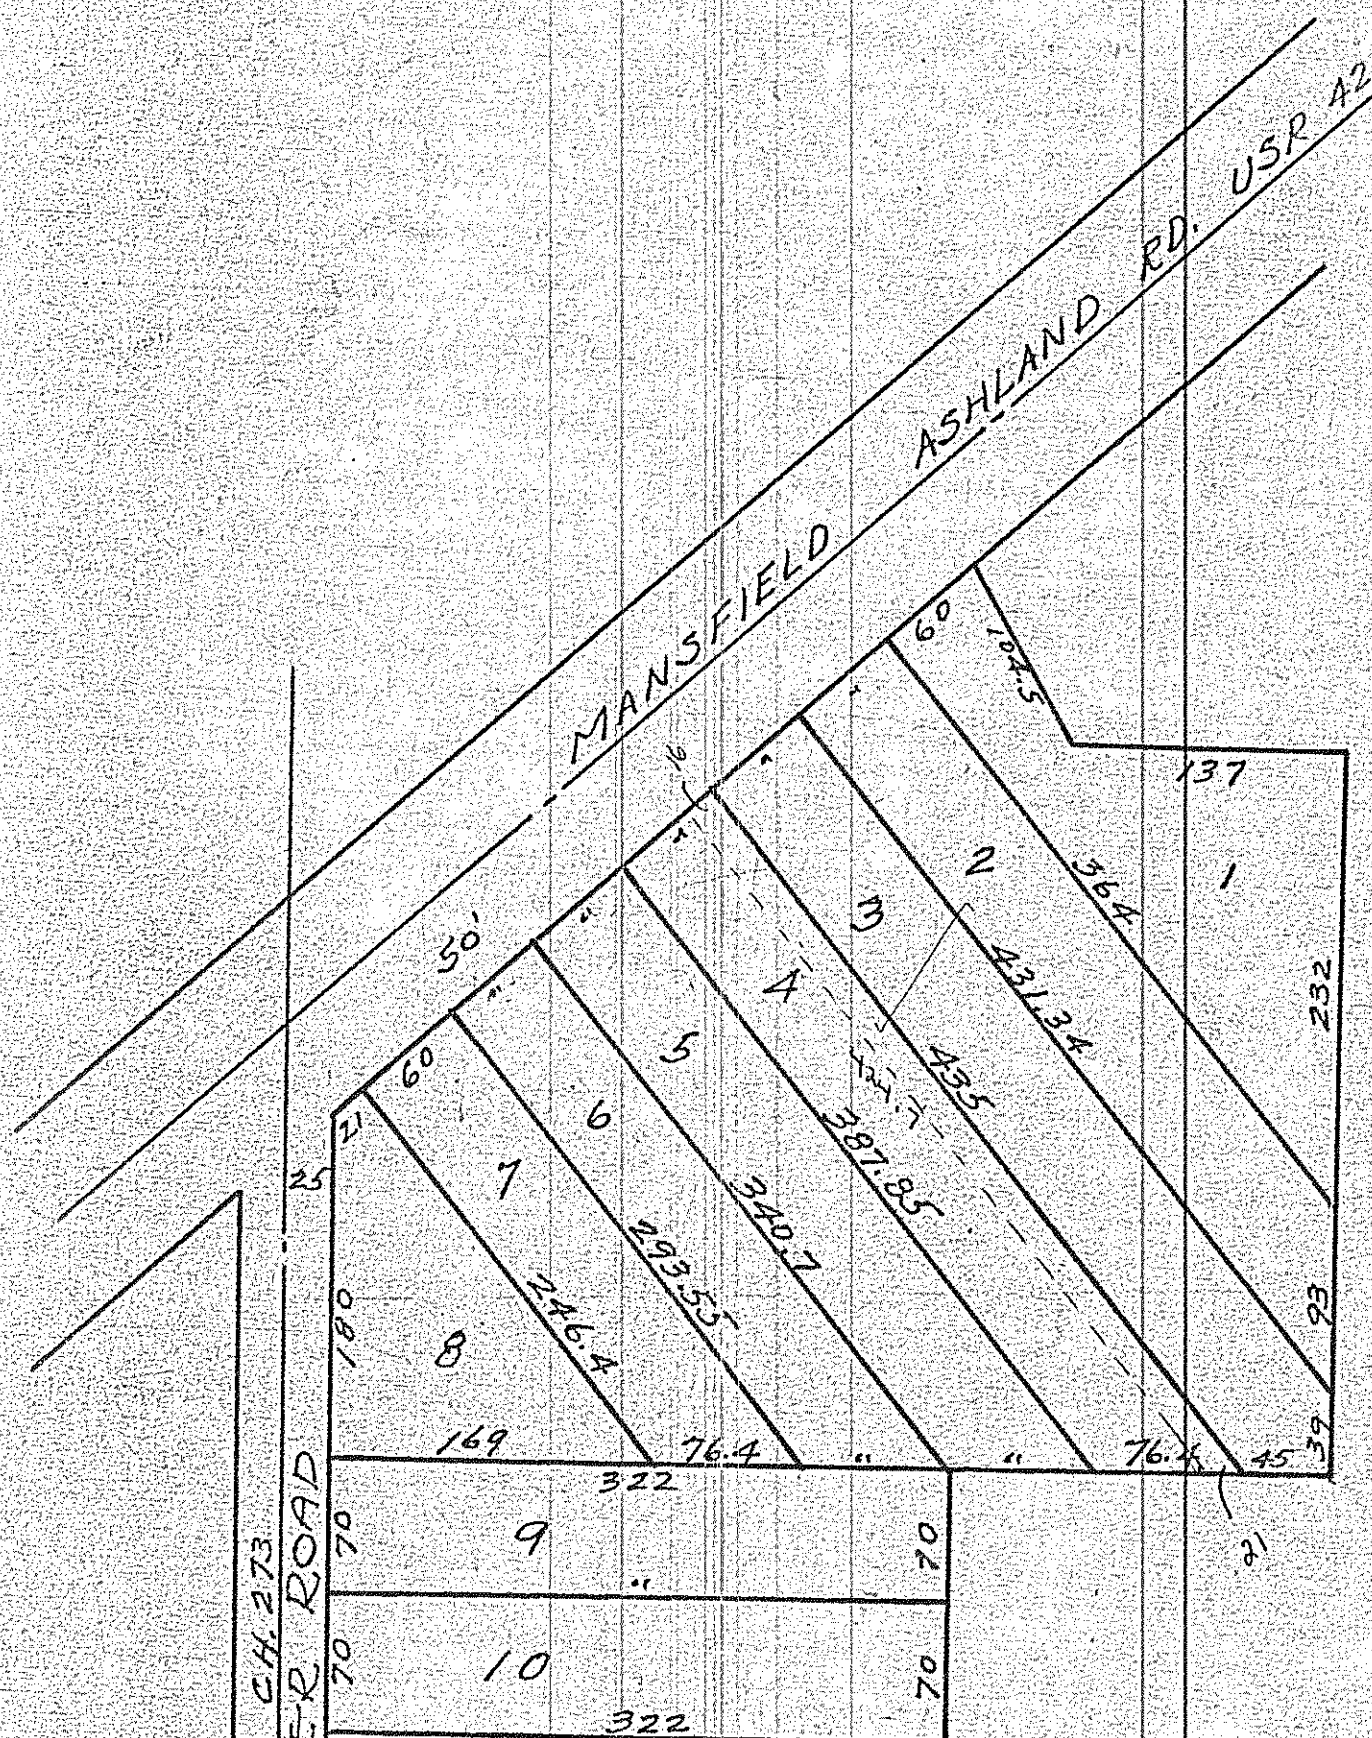

Scale 1"=100'

T.H. 289

1/4 Sec Line 2