


Section 15 Township 19 Range 19

SCALE—Forty Rods to an Inch

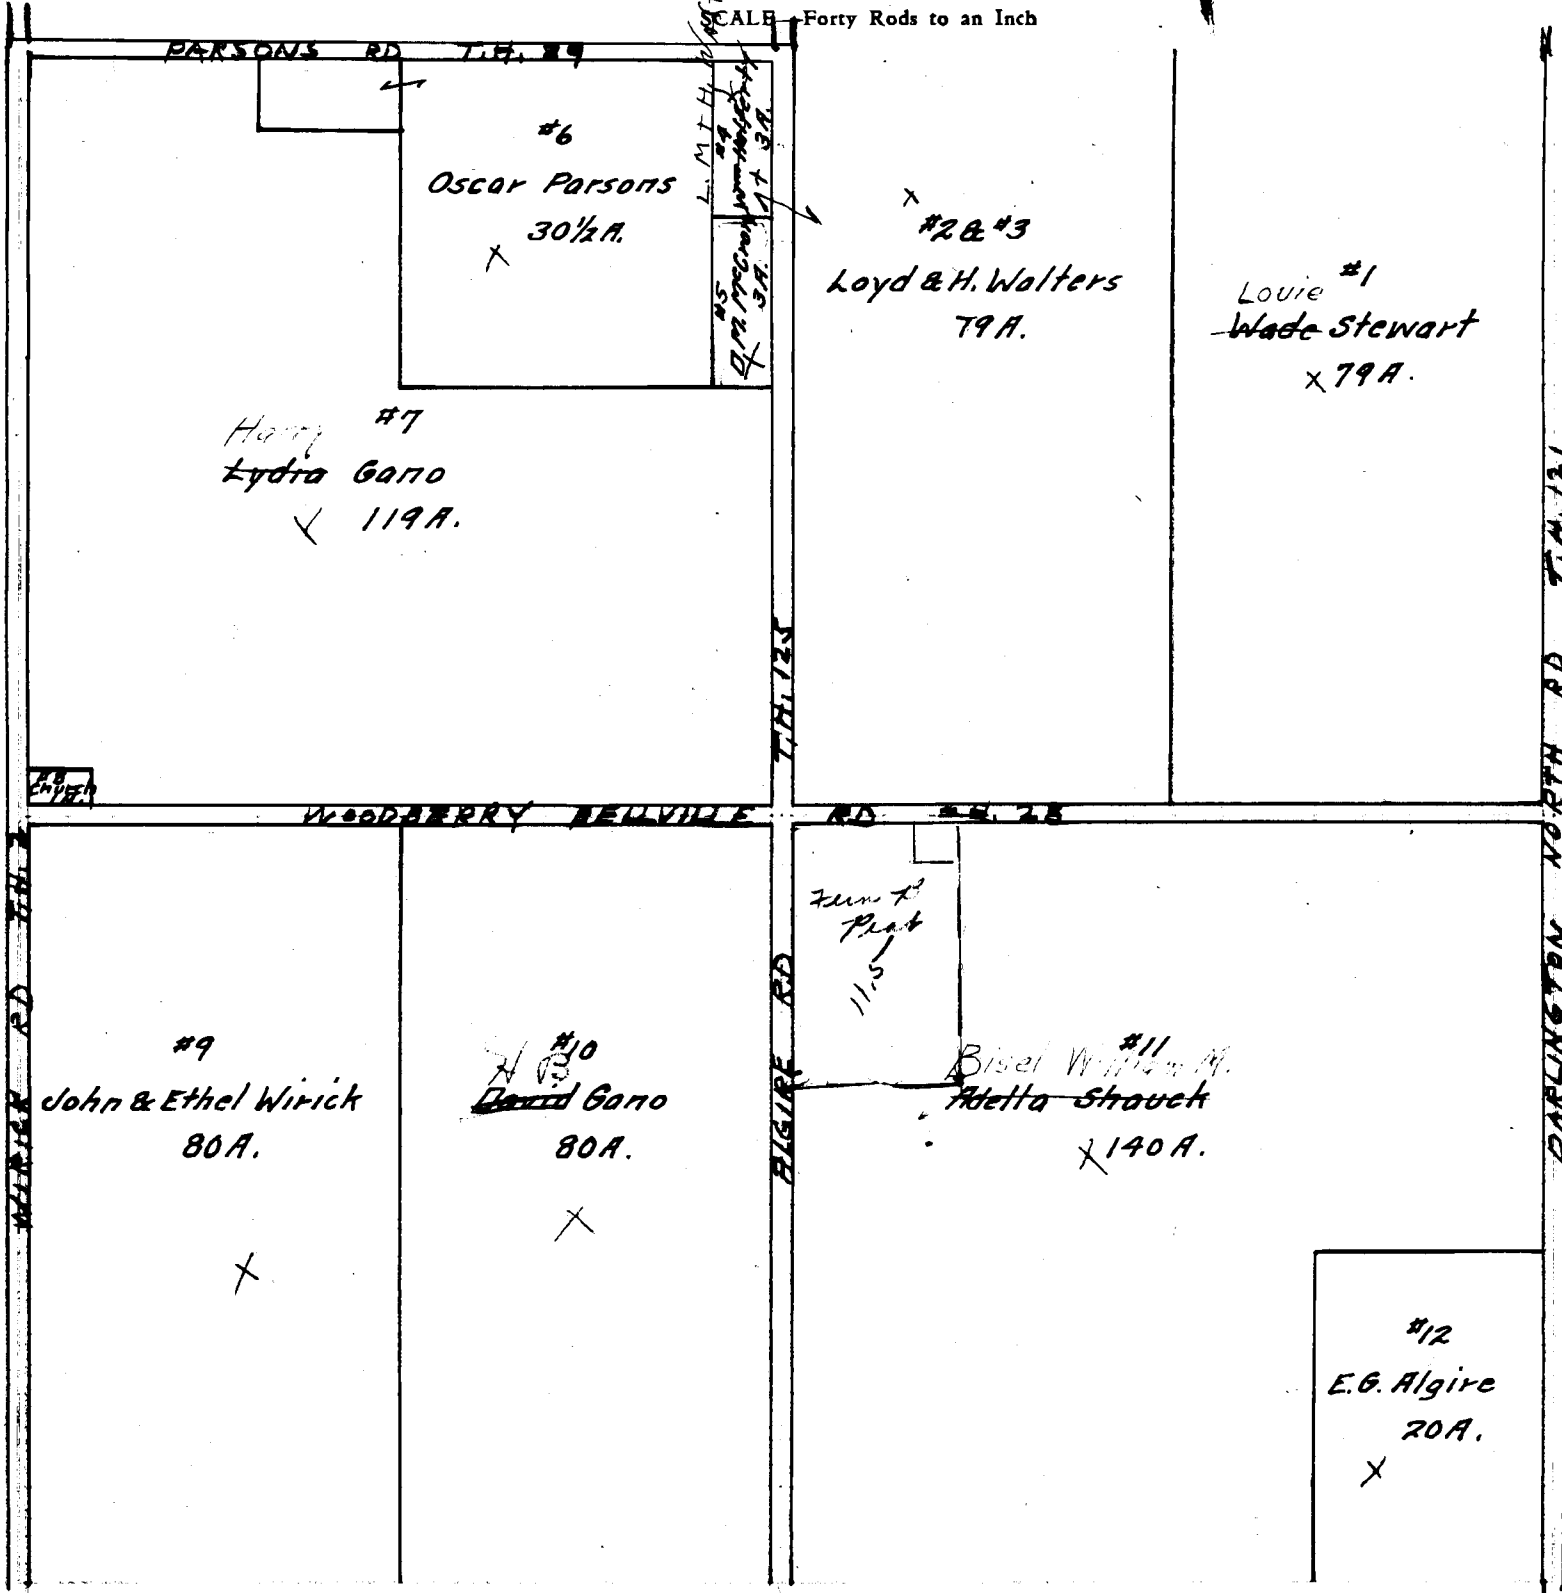


### Assessment of Real

IN WHOSE NAME PROPERTY ASSESSED

- ✓ Stewart, Wade
- ✓ Walters, Loyd & H. H. H.
- ✓ Ball, Frederick & Betty
- ✓ Halferty, Wm
- ✓ M<sup>rs</sup> Croy, Daisy M
- ✓ Parsons, Oscar
- ✓ Gano, Lydia
- ✓ Wick, John & Ethel G.
- ✓ Gano, David T. C.
- ✓ Shauck, Adelia Biesel Wilbur M.
- ✓ Algire, E. G.

Section 22 Township 19 Range 19

SCALE—Forty Rods to an Inch

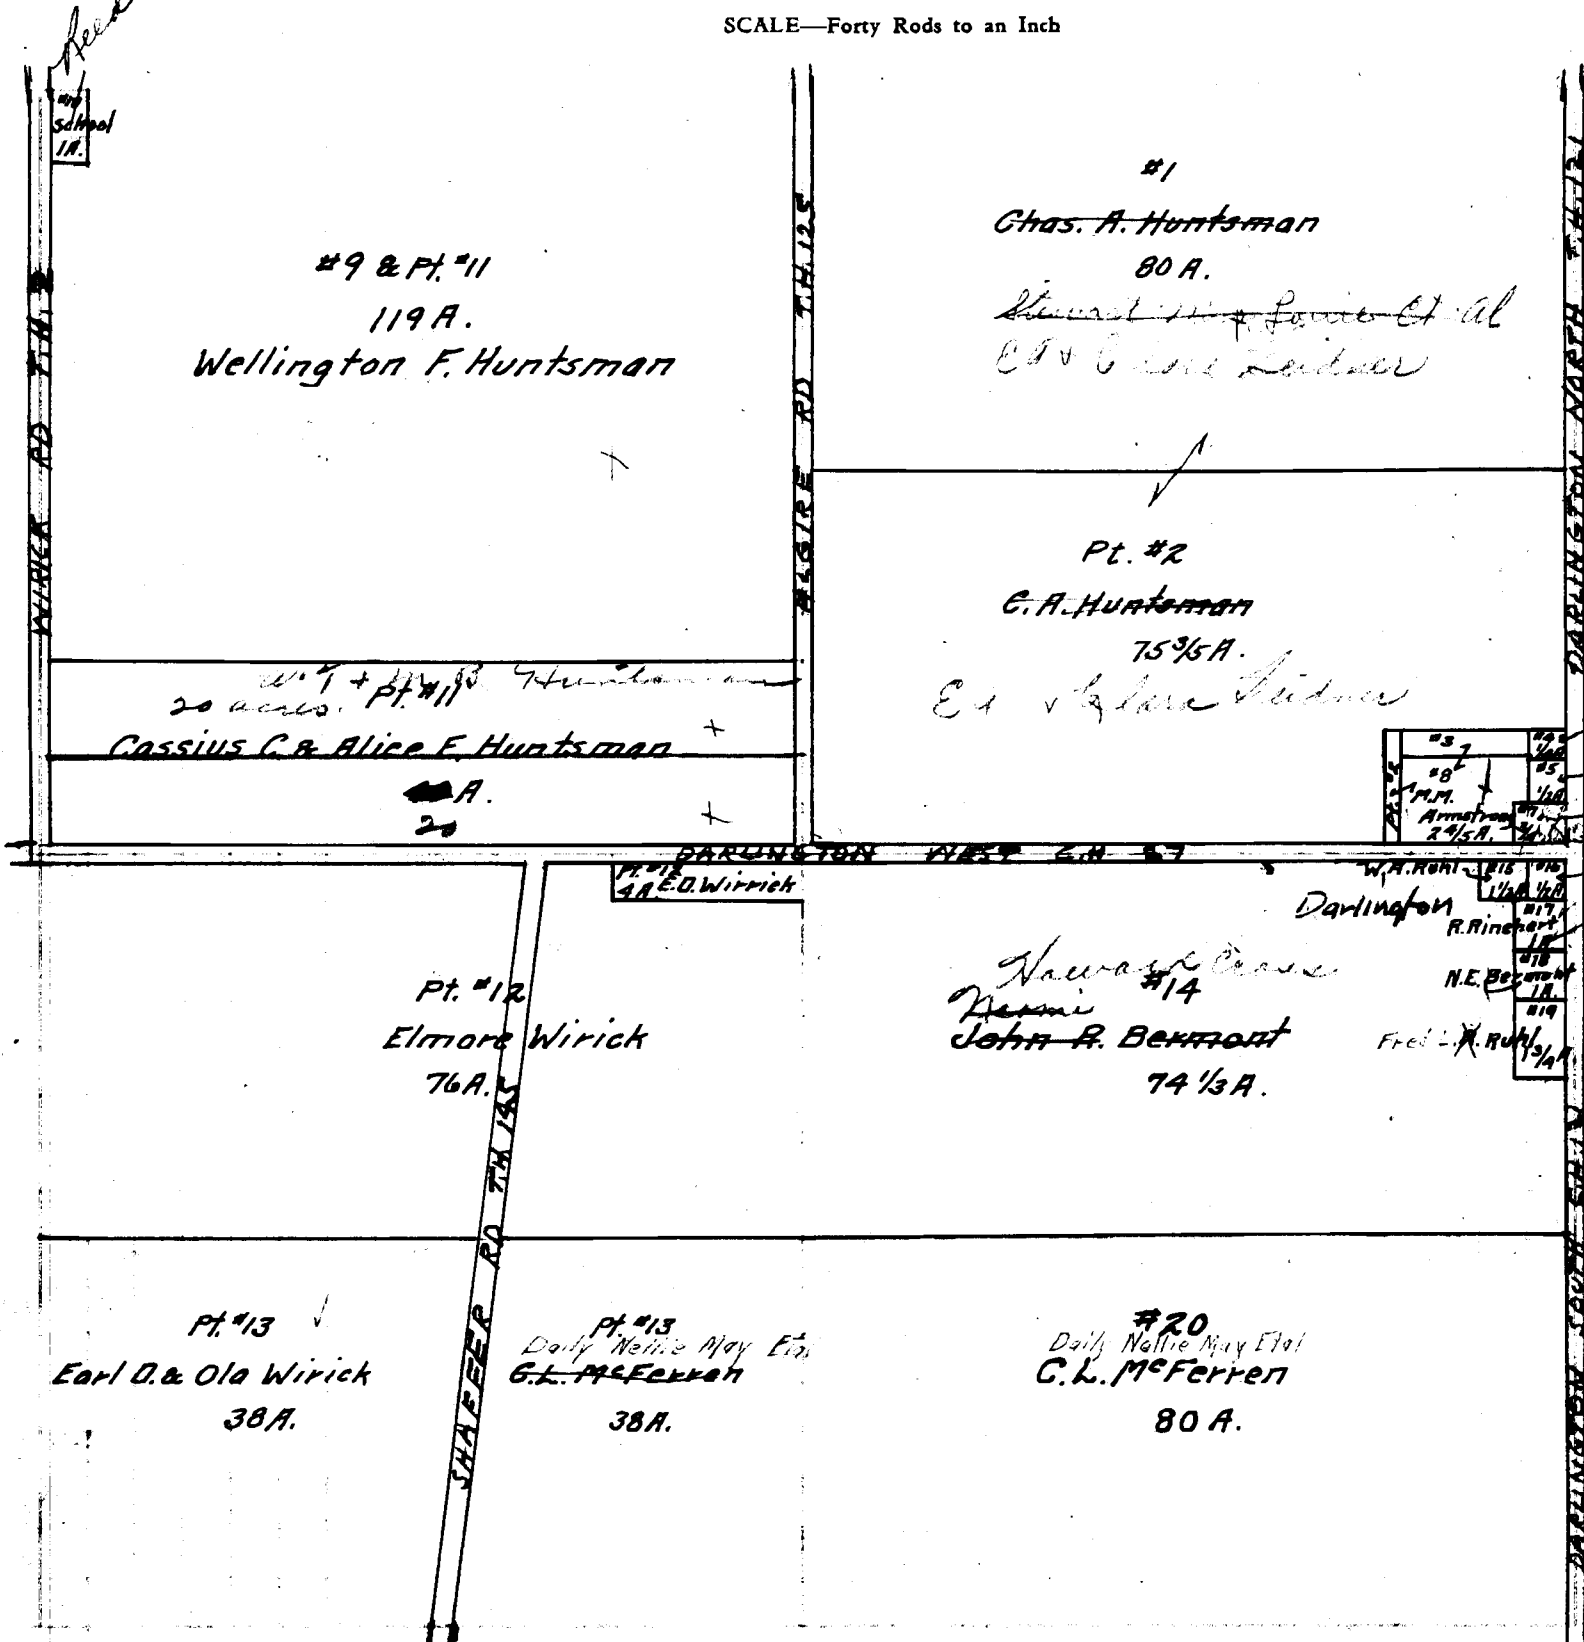

- ✓ Huntsman, Chas. A.
- ✓ Huntsman, Chas. A.
- ✓ Armstrong, Milton M.
- ✓ Ruhl, James A.
- ✓ Huntsman, Wellington J.
- ✓ Huntsman, Cassius C. & Alice F.
- ✓ Wick, Earl D.
- ✓ Wick, Elmore
- ✓ McFerrer, C. L.
- ✓ Wick, Earl D. & Ola
- ✓ Ruhl, W. A.
- ✓ Ruhl, Floyd
- ✓ Rughart, Rufus
- ✓ Bennett, J. R.
- ✓ Ruhl, Robert
- ✓ McFerrer, C. L.