


Section No. 11. Twp 21. R19.

SCALE: Forty Feet to an Inch or Ten Feet to One-Quarter Inch.

Assessment of Real

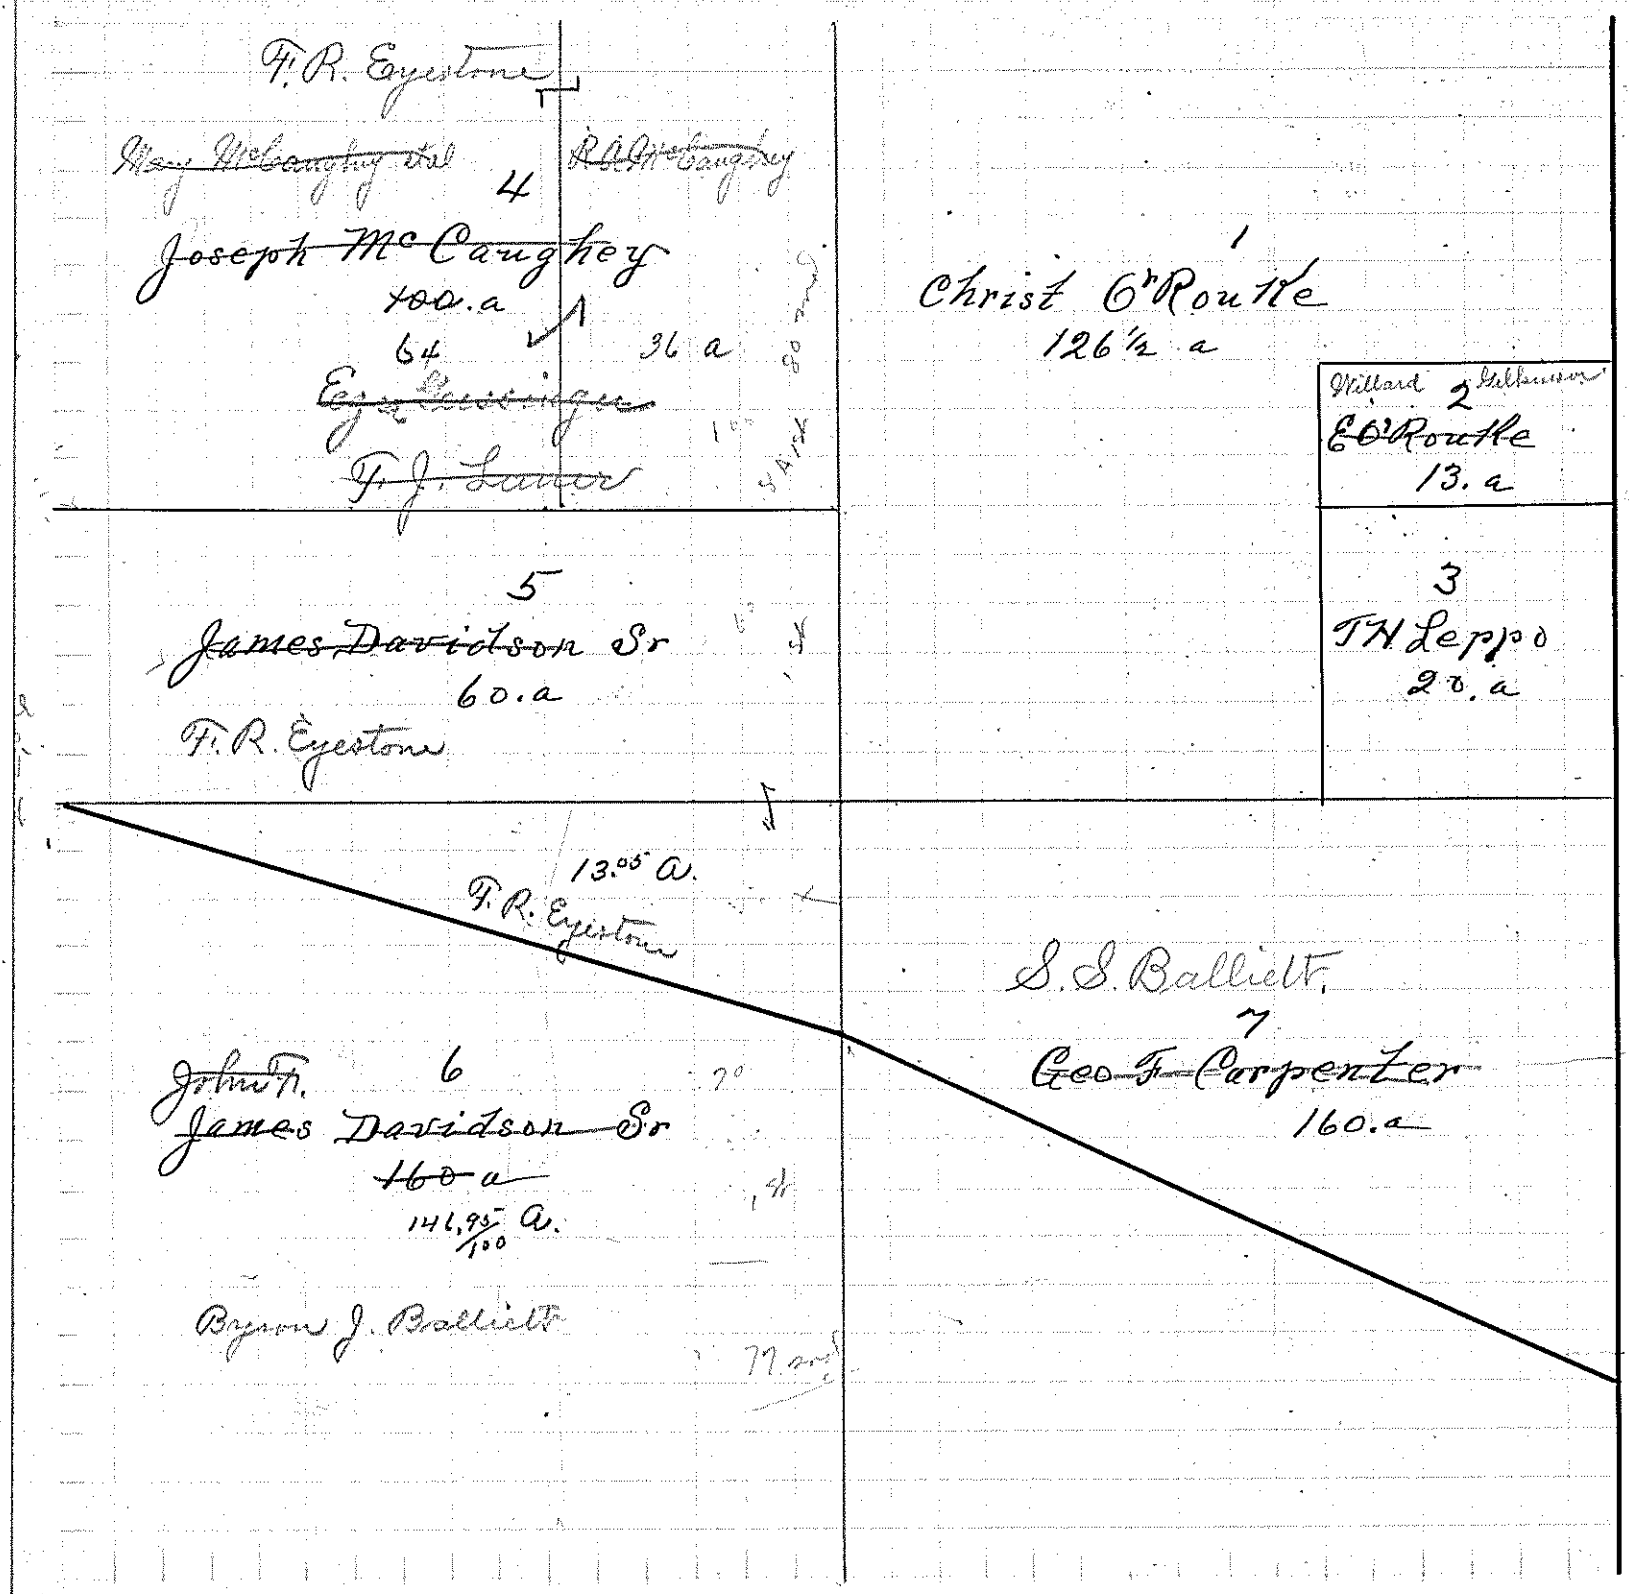


IN WHOSE NAME ASSESSED.

Section No. 11.

Carpenter Geo. F.  
 Davidson James M.  
 Same  
 Leppo T. H.  
 M<sup>o</sup>. Caughey Mary et al  
 M<sup>o</sup>. Caughey Robt. A.  
 O'Rourke Christ  
 O'Rourke Ellen

Section 12.

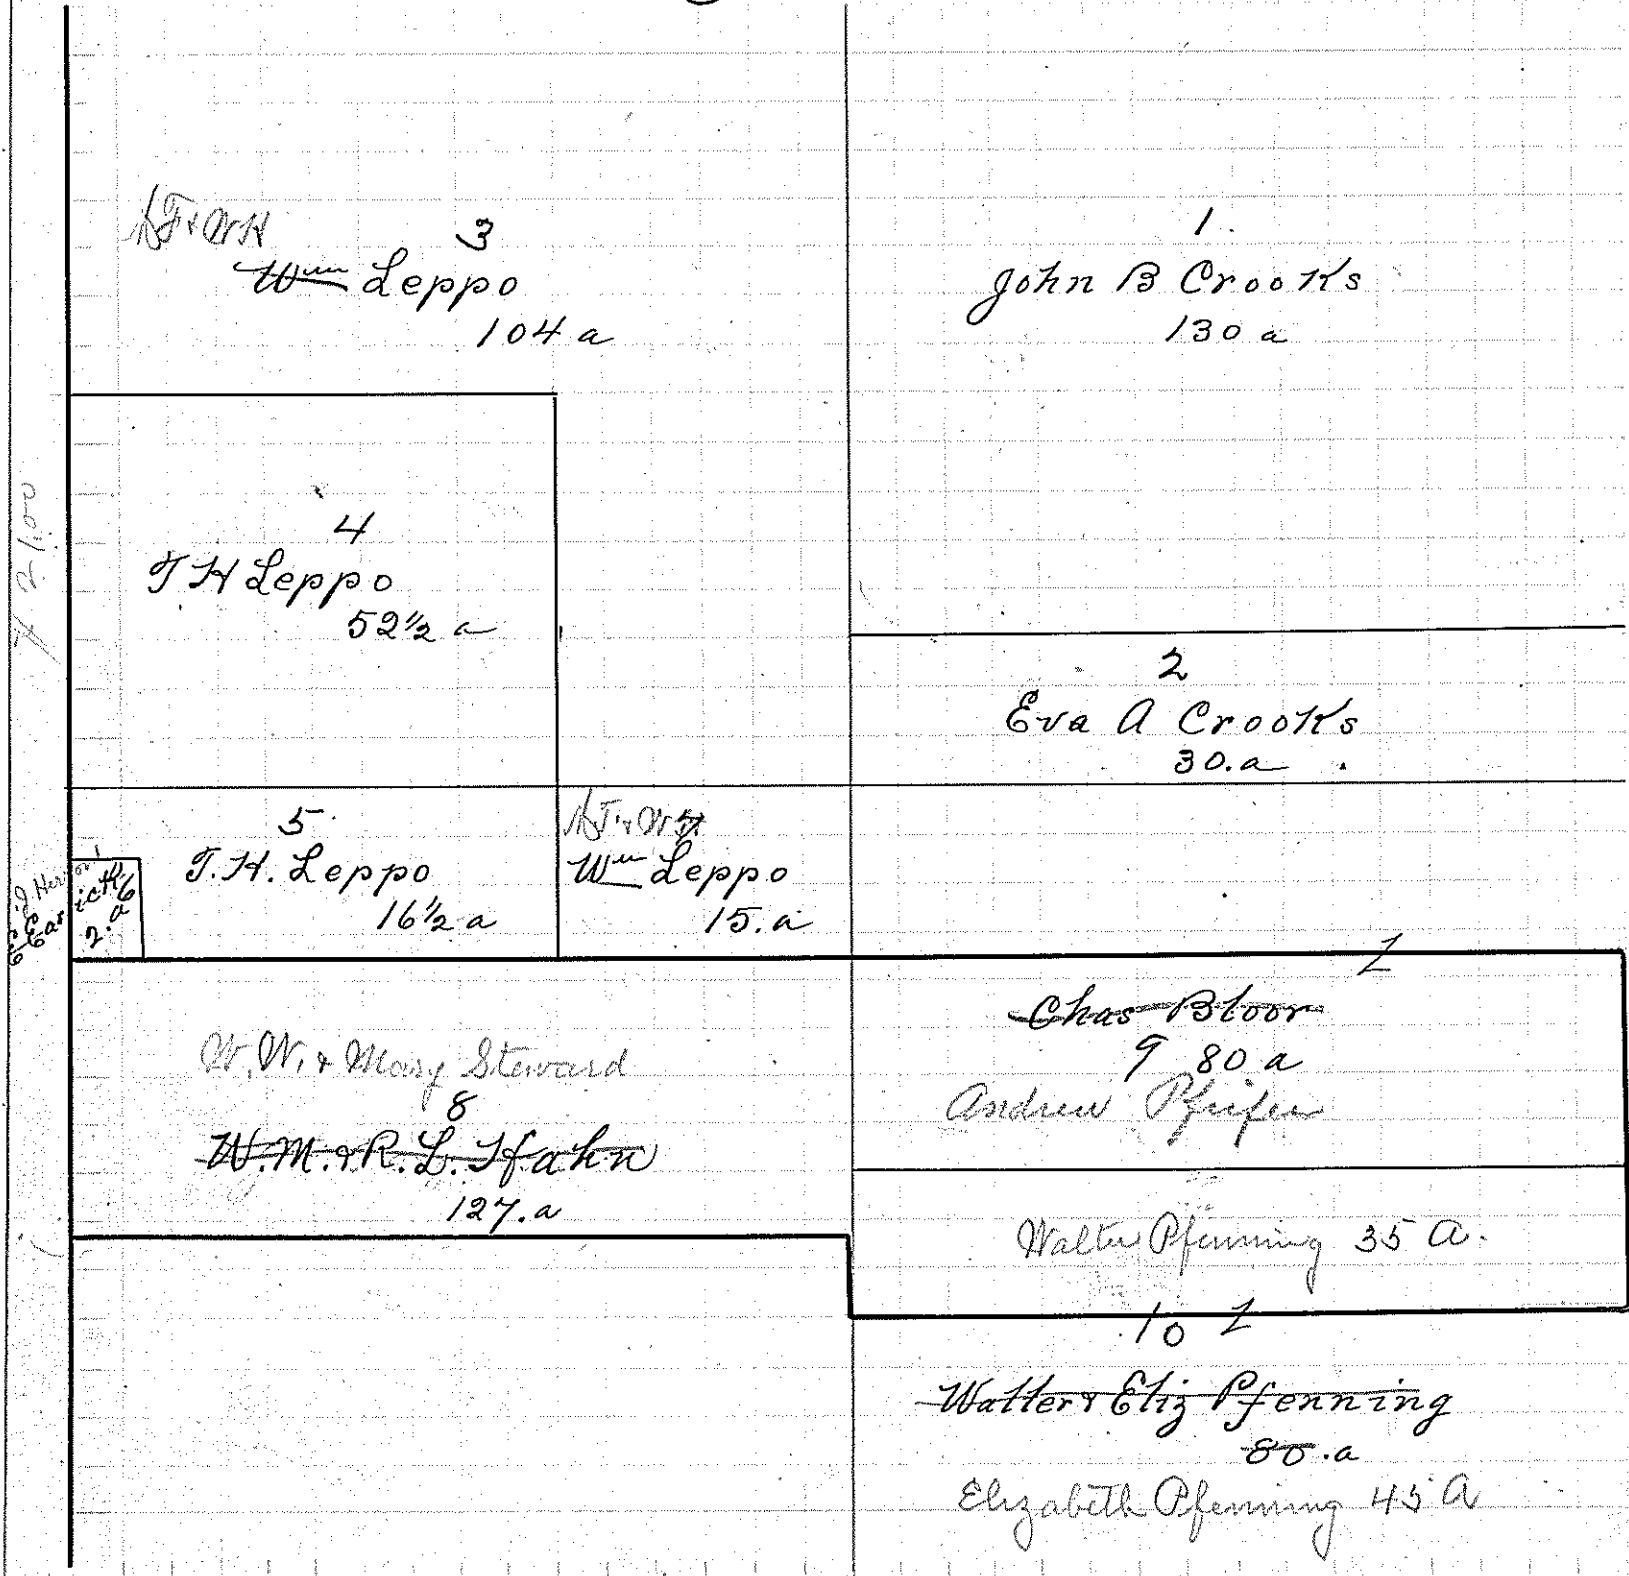

Section No. 12.

Bloor Charles  
 brooks John  
 brooks Eva  
 Carick Elvora  
 Fahn W.M. & R.L.  
 Leppo Wm  
 Same  
 Leppo T. H.  
 Same  
 Pfeiffer Walter & Eliz.