


LOTS 1-11 Glenleigh Subdivision F-1-51

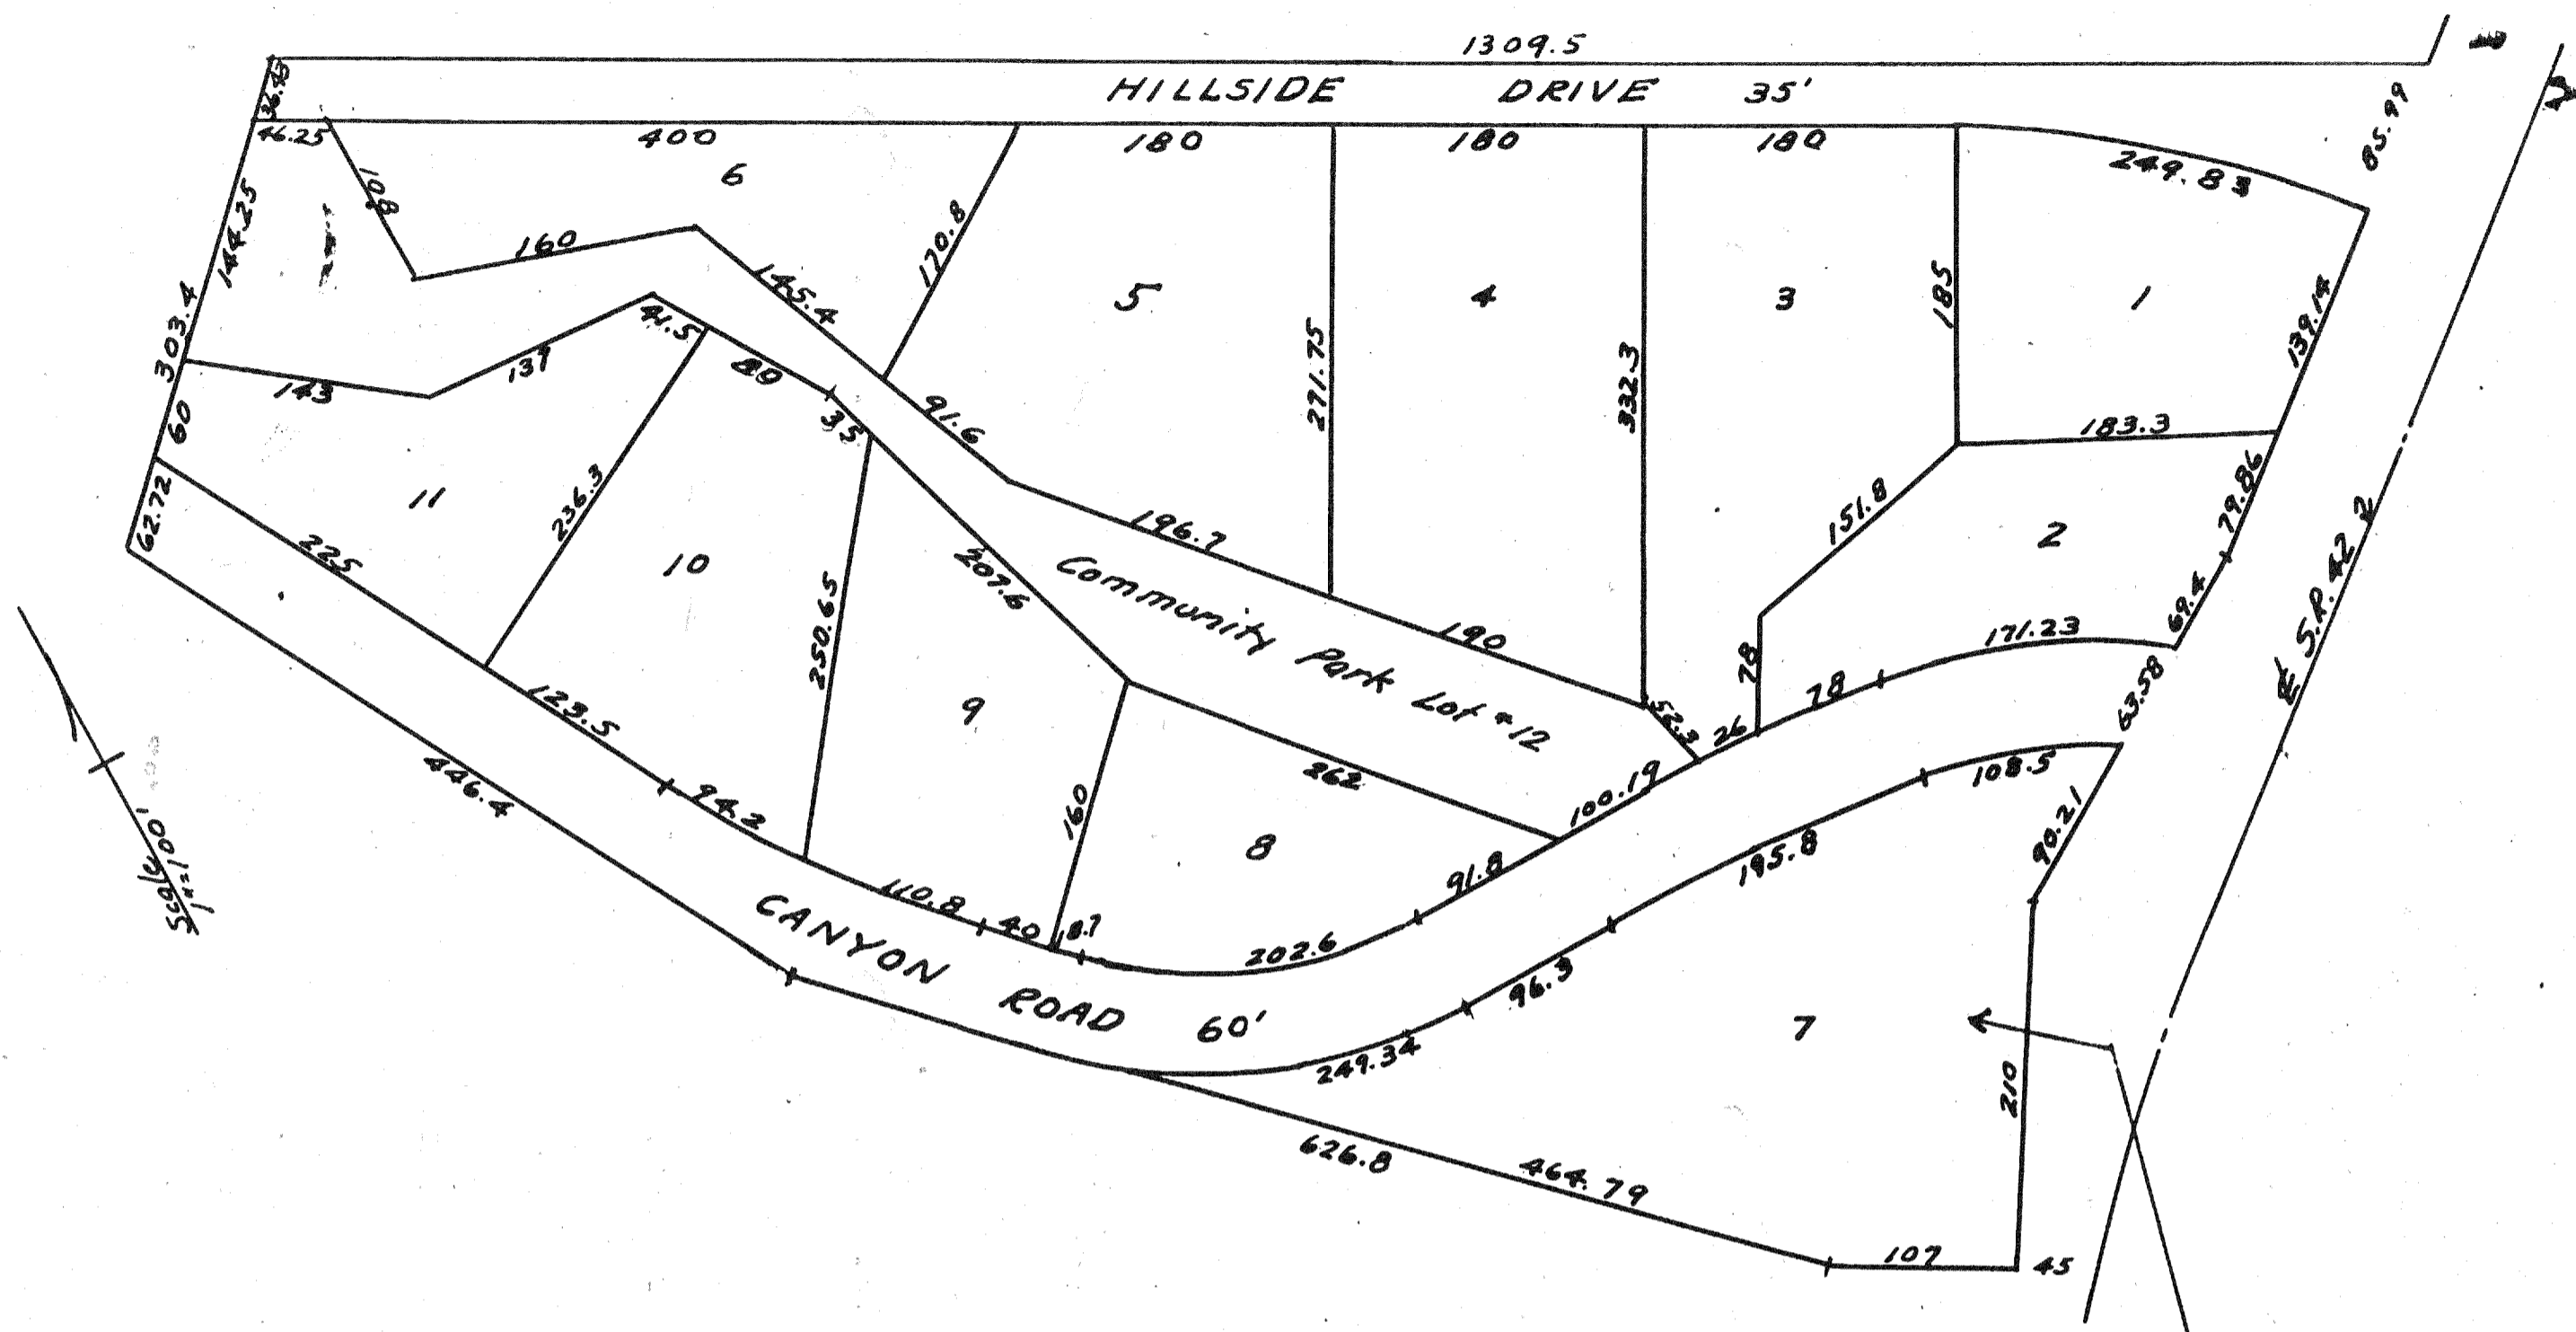

91.6	100	"	"	"	"	"	100	99	175	30'
19563	19564	19565	19566	19567	19568	19569	19570	19571	19550	90
14	15	16	17	18	19	20	21	22	19551	90
SEE BOOK 7-66										90
101.05	100	"	"	"	"	"	"	100	19552	90
									175	90
ORCHARD DR. 60'										
182.18	120	122.18	100	"	"	"	100	100.24	175	30'
206	13	12	11	10	9	8	7	6	19553	204
19562	19561	19560	19559	19558	19557	19556	19555	19554	4	204
120	128.78	100	100	100	100	100	100	100	19554	100
19572	23	100	100	100	100	100	100	100	5	100
252	100	100	100	100	100	100	100.82	175		30'

Scale 1"=100'

ORCHARD VIEW ALLOT. NO. 1 & NO. 2 - Lots 1 to 5  
 Pt. S.E. 1/4, Sec. 8, Washington Twp.  
 For details see Vol. 18 Page 133 Recorders Plats 19550-19572

GLENLEIGH SUB-DIV. ←  
 Pt. S.E. 1/4, Sec. 6, Washington Twp.  
 For details see Vol. 18, P. 78 Recorders Plats  
 WASHINGTON TWP. ALLOTS