


Section 4 Township 21 Range 17  
SCALE—Forty Rods to an Inch

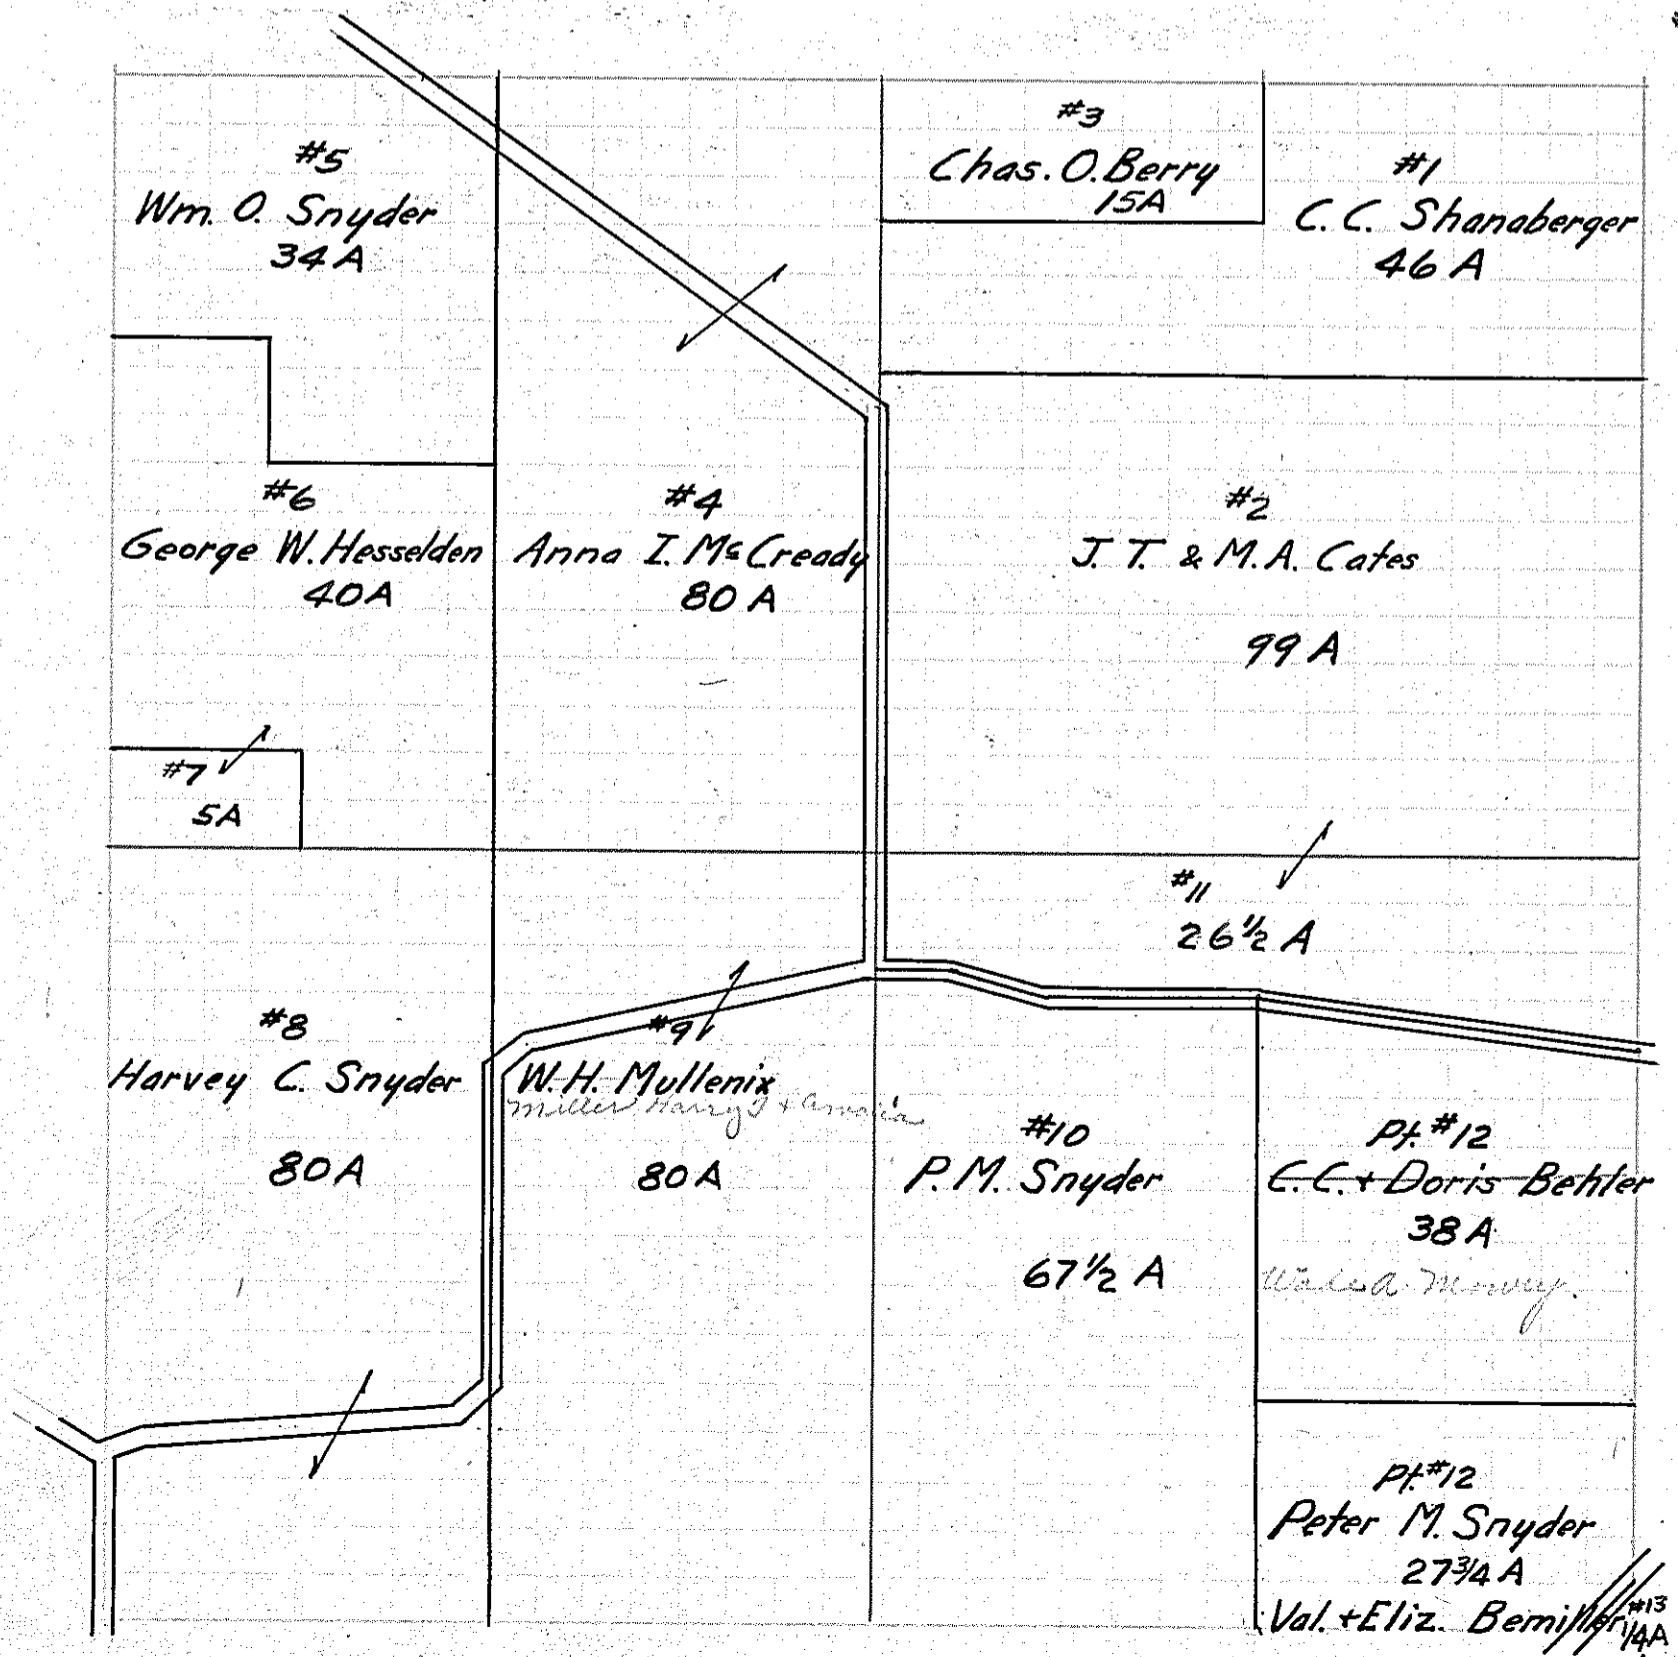

IN WHOSE NAME PROPERTY ASSESSED

Bowman James  
Alexander Dayton R.  
Alexander J. B.  
Freeman John H.  
Brokaw Simon  
Burwell J. D. + Nona  
Leppo J. H.  
Freeman John H.  
Shanaberger C. C.  
Snyder Chas. D.  
Behler Claude C. + Doris  
Van Zile Orlando  
Snyder Chas. D.  
Snyder C. D.  
Snyder E. F. + Eva J.  
Snyder H. B. + Myrtle  
Van Zile Orlando  
Oswalt Nellie  
Shanaberger Annett  
Bemiller Emerson  
Bemiller Clara

Shanaberger C. C.  
Cates John J. + Mary A.  
Berry Chas. O.  
McCready Anna J.  
Snyder W. O. et al Life In  
Hesselden George W.  
Hesselden George W.  
Snyder Harnly C.  
Mullenix W. H.  
Snyder P. M.  
Cates John J. + Mary A.  
Snyder Peter M.  
Behler Claude C. + Doris  
Bemiller Valentine + Elizabe

Pf. #12  
Peter M. Snyder  
27 3/4 A  
Val. + Eliz. Bemiller  
113  
14A