


Assessment of Lots in the Town of

LOT

SCALE: Forty Feet to an Inch or Ten Feet to One-Quarter Inch.

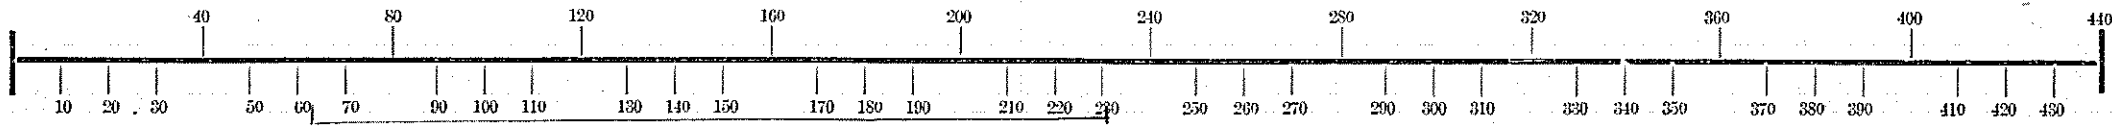

Church

Street

| | | | |
|-----------|-----------|----------|----------|
| 32 237 | 31 236 | 2 207 | 1 206 |
|-----------|-----------|----------|----------|

| | | | |
|-----------|------|----------|--|
| 30 235 | 3208 | 4 209 | |
|-----------|------|----------|--|

| | | | |
|-----------|----------|----------|--|
| 28 233 | 5 210 | 6 211 | |
|-----------|----------|----------|--|

| | | | |
|-----------|----------|----------|--|
| 26 231 | 7 212 | 8 213 | |
|-----------|----------|----------|--|

| | | | |
|-----------|----------|-----------|--|
| 24 229 | 9 214 | 10 215 | |
|-----------|----------|-----------|--|

| | | | |
|-----------|-----------|-----------|--|
| 22 227 | 11 216 | 12 217 | |
|-----------|-----------|-----------|--|

| | | | |
|-----------|-----------|-----------|--|
| 20 225 | 13 218 | 14 219 | |
|-----------|-----------|-----------|--|

| | | | |
|-----------|-----------|-----------|--|
| 18 223 | 15 220 | 16 221 | |
|-----------|-----------|-----------|--|

Fitting Second Addition

Street

Street

Fitting

Markey

Alexander Street