

L=74.85'
R=320.00'
Δ=13°24'10"
C LEN=74.68'
BRG=S 82°47'57" W

L=62.81'
R=260.00'
Δ=13°50'26"
C LEN=62.65'
BRG=N 37°17'37" E

C2
L=205.50'
R=260.00'
Δ=45°17'12"
C LEN=200.20'
BRG=N 66°51'26" E

C5
L=52.70'
R=320.00'
Δ=09°26'11"
C LEN=52.64'
BRG=S 35°05'30" W


C3
L=330.23'
R=320.00'
Δ=59°07'38"
C LEN=315.77'
BRG=N 59°56'13" E

VILLAGE OF BELLVILLE
O.R.V.-419 P.-53

□ SUR
● IROI
PLA

J. FRANK & BETTY HARING
O.R.V.-332 P.-890

S. LINE NW. 1/4 SEC. 9
N. LINE SW. 1/4 SEC. 9

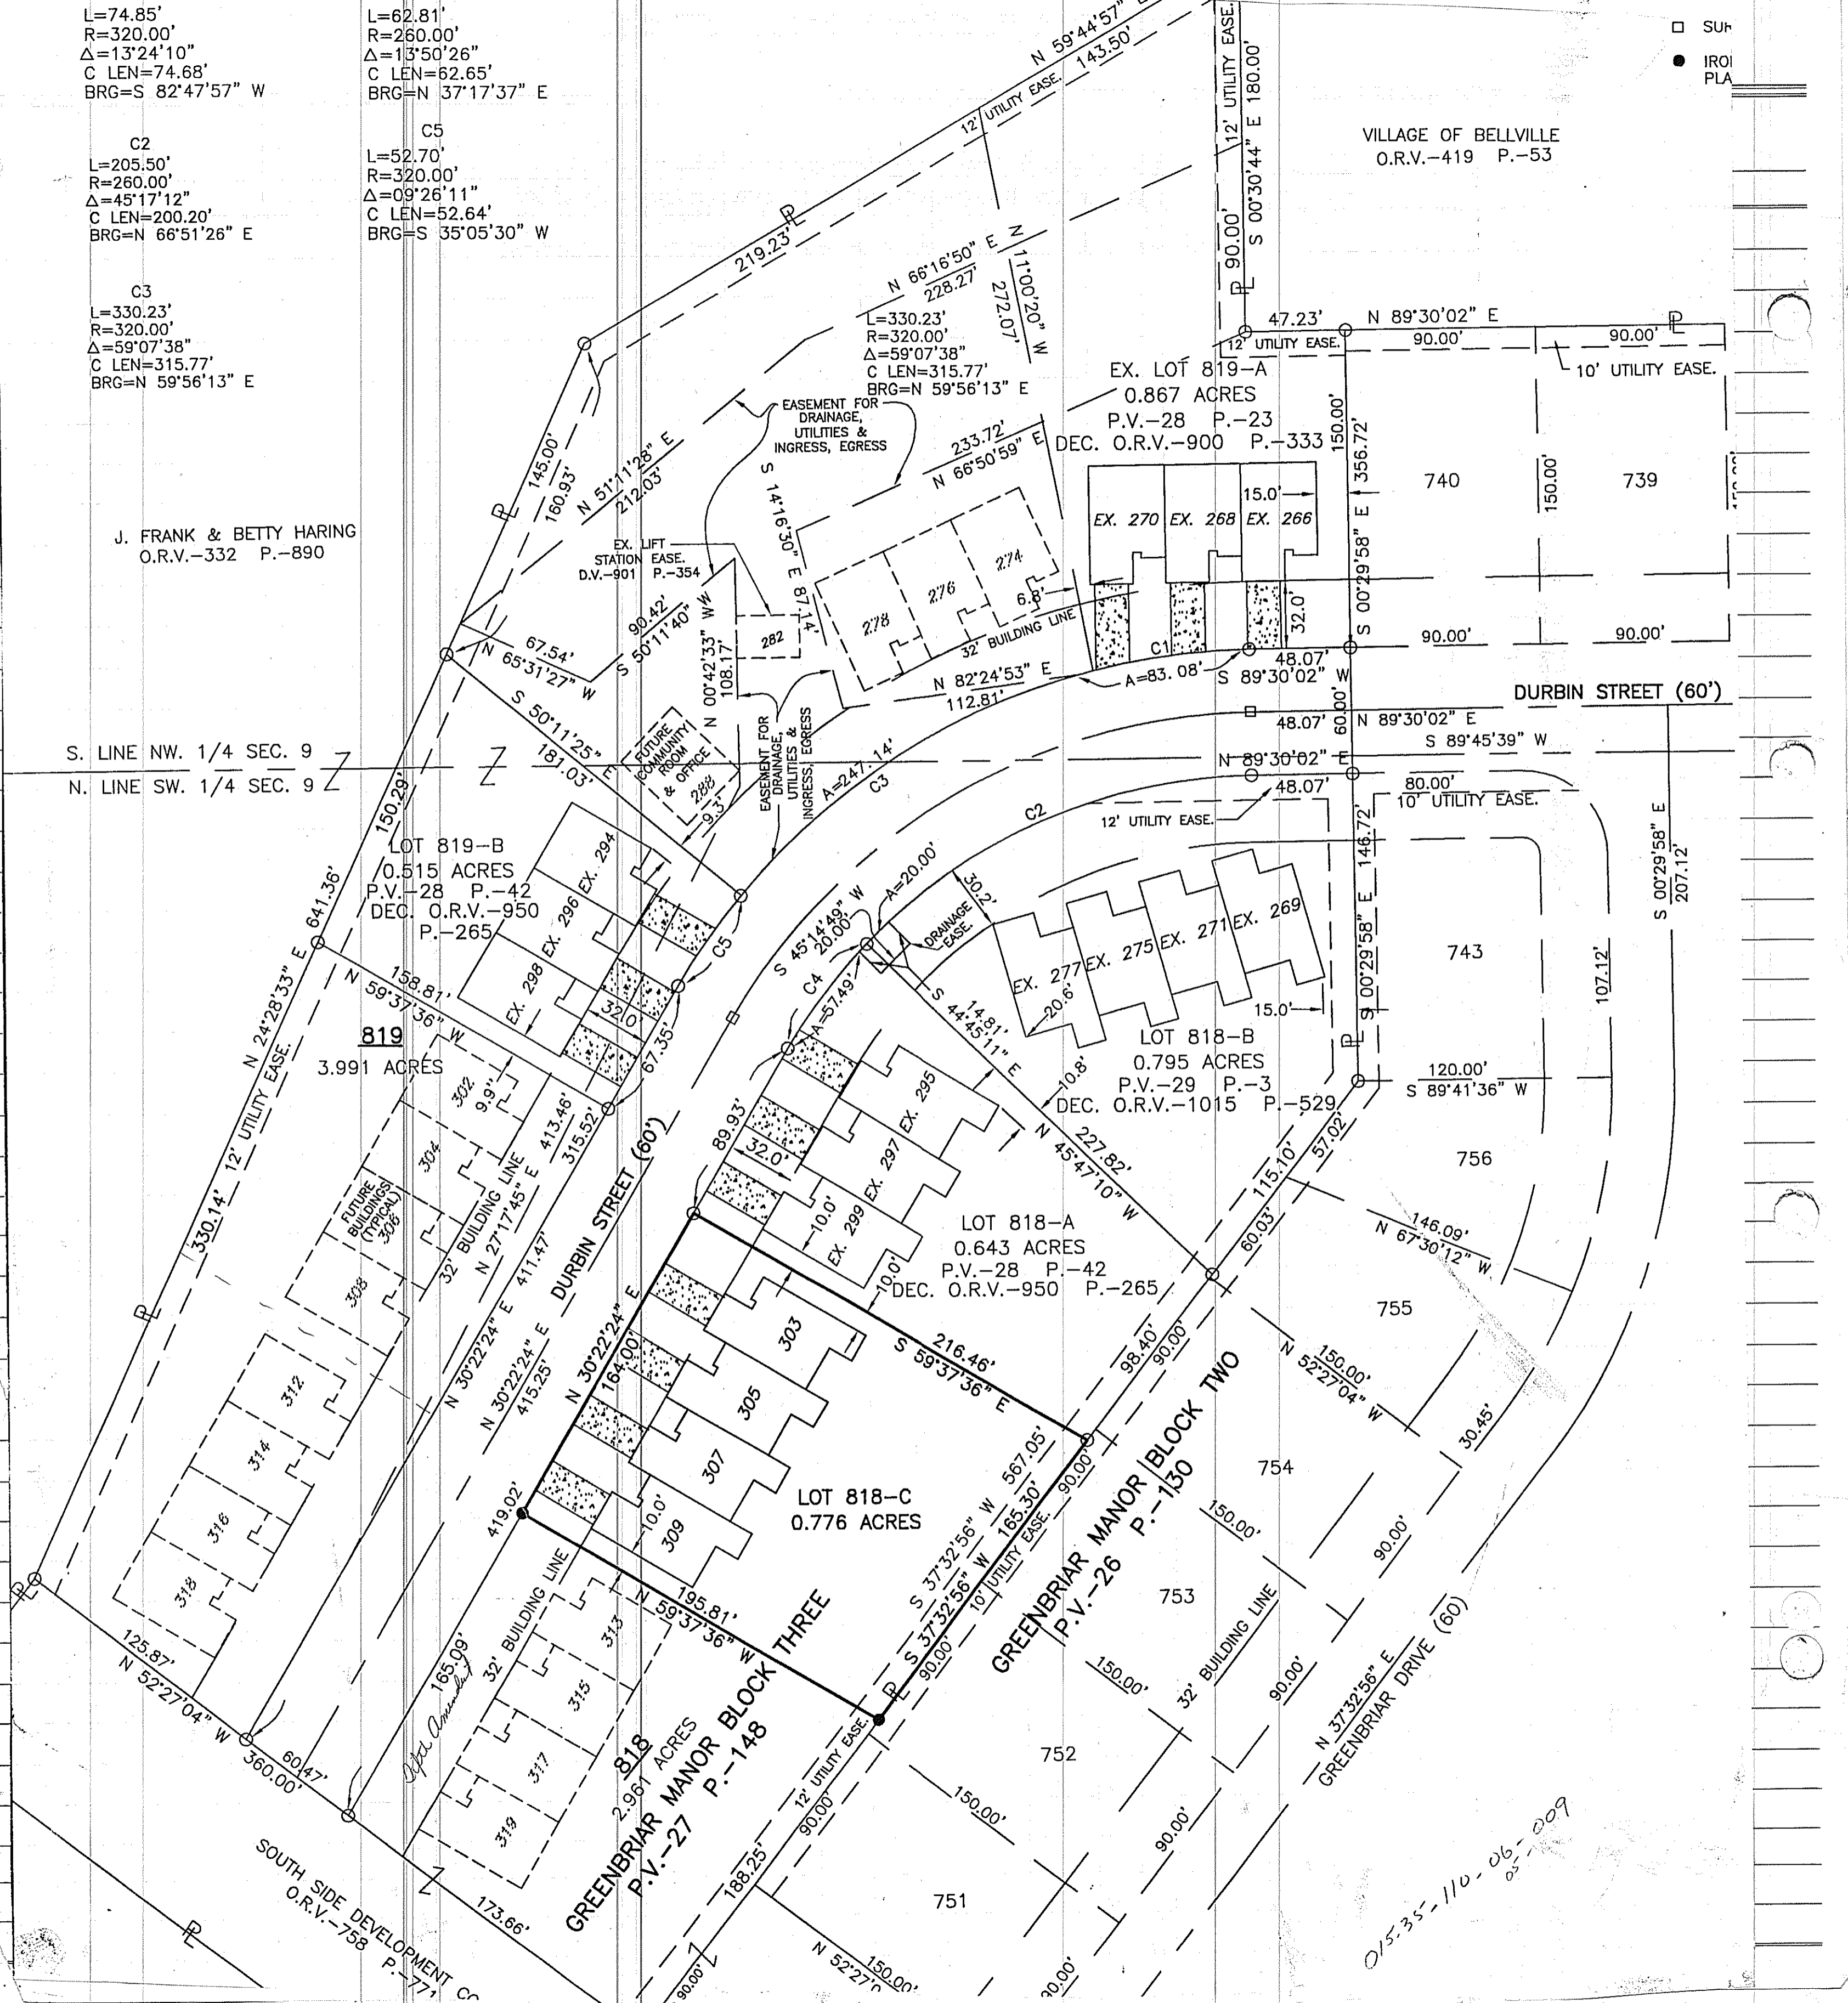

LOT 819-B
0.515 ACRES
P.V.-28 P.-42
DEC. O.R.V.-950 P.-265

819
3.991 ACRES

LOT 818-C
0.776 ACRES

LOT 818-A
0.643 ACRES
P.V.-28 P.-42
DEC. O.R.V.-950 P.-265

LOT 818-B
0.795 ACRES
P.V.-29 P.-3
DEC. O.R.V.-1015 P.-529

EX. LOT 819-A
0.867 ACRES
P.V.-28 P.-23
DEC. O.R.V.-900 P.-333

GREENBRIAR MANOR BLOCK THREE
P.V.-27 P.-148

GREENBRIAR MANOR BLOCK TWO
P.V.-26 P.-150

SOUTH SIDE DEVELOPMENT CC
O.R.V.-758 P.-771

015-35-110-06-009