


* VACATED ORD 21-84
11-5-84 DV. 866, P. 345

SEE MAP 17

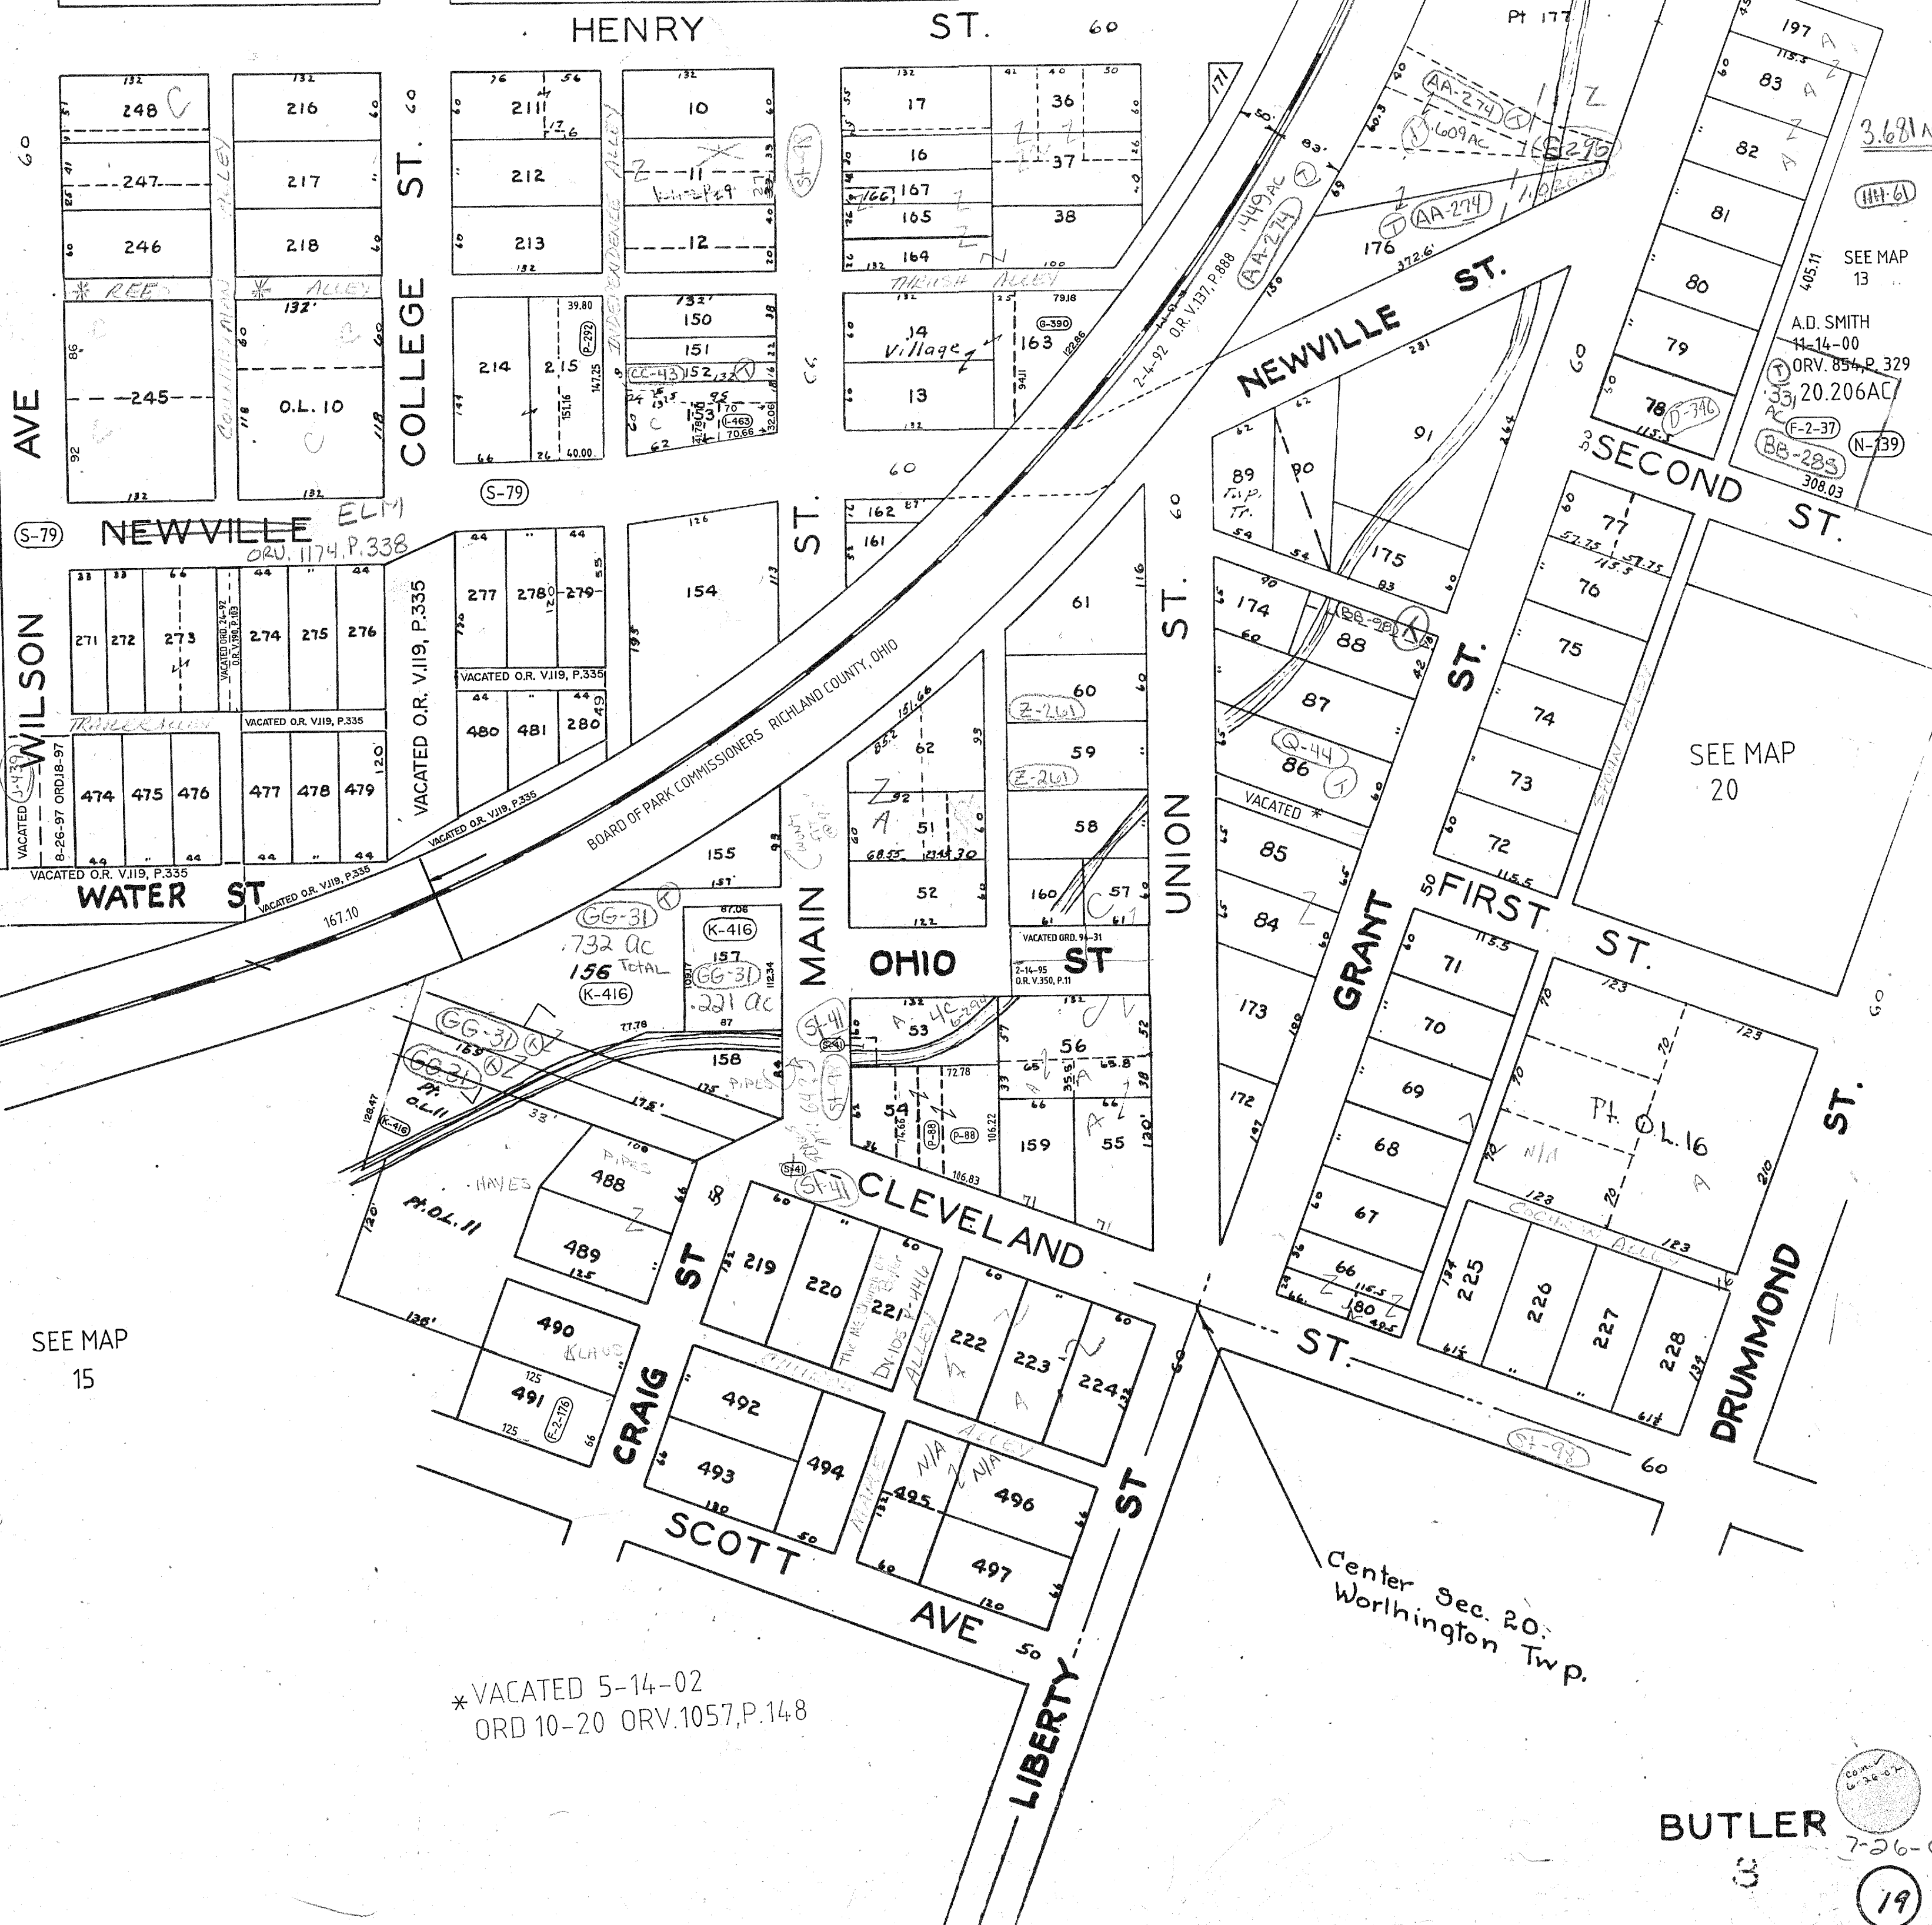

AVE

WILSON

VACATED 8-26-97 ORD.18-97

VACATED O.R. V.119, P.335

SEE MAP 15

HENRY ST.

ST.

60

COLLEGE ST.

NEWVILLE ELM
ORD. 1174, P.338

VACATED O.R. V.119, P.335

VACATED O.R. V.119, P.335

WATER ST.

ST.

MAIN ST.

OHIO ST.

CLEVELAND ST.

CRAIG ST.

SCOTT AVE

AVE

LIBERTY ST.

UNION ST.

NEWVILLE ST.

ST.

FIRST ST.

ST.

SECOND ST.

ST.

DRUMMOND ST.

Center Sec. 20
Worthington Twp.

* VACATED 5-14-02
ORD 10-20 ORV.1057, P.148

BUTLER

19