


Lot,

Scale, 40 Feet to an Inch, or 10 Feet to 1-4 Inch.

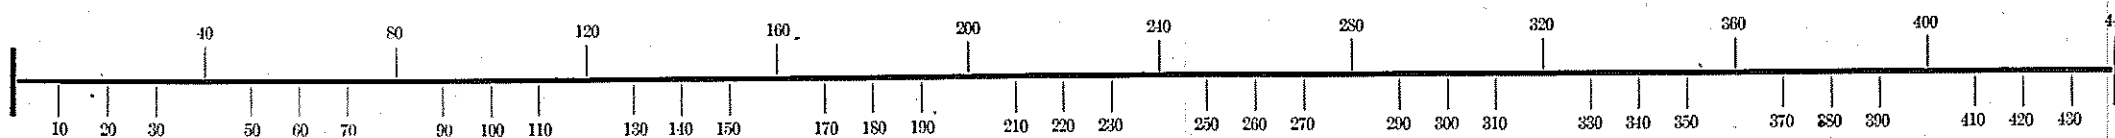

148 ft 60 ft
Christian Sunhell No 51
148 ft 60 ft
Christian Sunhell No 52

Alley 16 Feet Wide

148 ft 60 ft
William McCormick No 53
148 ft 60 ft
William McCormick No 54
148 ft 60 ft
William McCormick No 55

Alley 16 Feet Wide

148 ft 60 ft
William McCormick No 56
148 ft 60 ft
William McCormick No 57
148 ft 60 ft
William McCormick No 58

60 ft 148 ft
David Bowie No 8
60 ft 148 ft
Peter Broach No 7

Alley 16 Feet Wide

60 ft 148 ft
Peter Broach No 6
60 ft 148 ft
Benjamin Bare No 5
60 ft 148 ft
Benjamin Bare No 4

Alley 16 Feet Wide

60 ft 148 ft
William McCormick No 3
60 ft 148 ft
William McCormick No 2
60 ft
William McCormick No 1

Alley 10 feet wide

Main Street 60 feet wide

Alley 12 feet wide