


Lot,

Scale, 40 Feet to an Inch, or 10 Feet to 1-4 Inch.

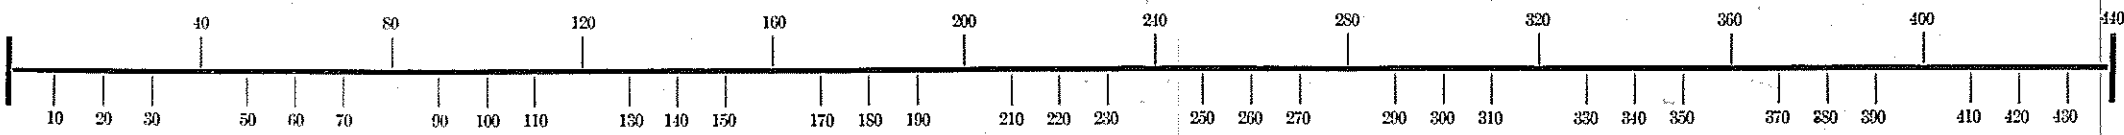

William Cotter No 43
148 ft

Alley 16 Feet Wide

William Cotter No 44
148 ft

William Cotter No 45
148 ft

William Cotter No 46
148 ft

Alley 16 Feet Wide

John Baker No 47
148 ft

John Baker No 48
148 ft

Christian Sunhell No 48
148 ft

Christian Sunhell No 49
148 ft

Alley 16 Feet Wide

Christian Sunhell No 50
148 ft

Simon Trout No 16
148 ft

Alley 16 Feet Wide

William Cotter No 15
148 ft

William Cotter No 14
148 ft

William Cotter No 13
148 ft

Alley 16 Feet Wide

Schoer & Epler No 13
148 ft

Schoer & Epler No 11
148 ft

Thomas Willit No 10
148 ft

Alley 16 Feet Wide

David Bowie No 9
148 ft

222-24
25 Feet
33 Feet
* David Bowie

Alley 12 feet Wide

Main Street 60 Feet Wide

Alley 12 Feet Wide

