

JUSTIN A. SEILER

ENGINEER & SURVEYOR

109 CARPENTER RD.

MANSFIELD, OHIO

SURVEY PLAT FOR:


THE MANSFIELD LUMBER COMPANY

OF: PART LOT # 1071, CITY OF MANSFIELD, OHIO

Date: DEC 31, 1962; Scale: 1" = 50'

Ref. No.: FB-43-63

REV: DEC 31, 1962

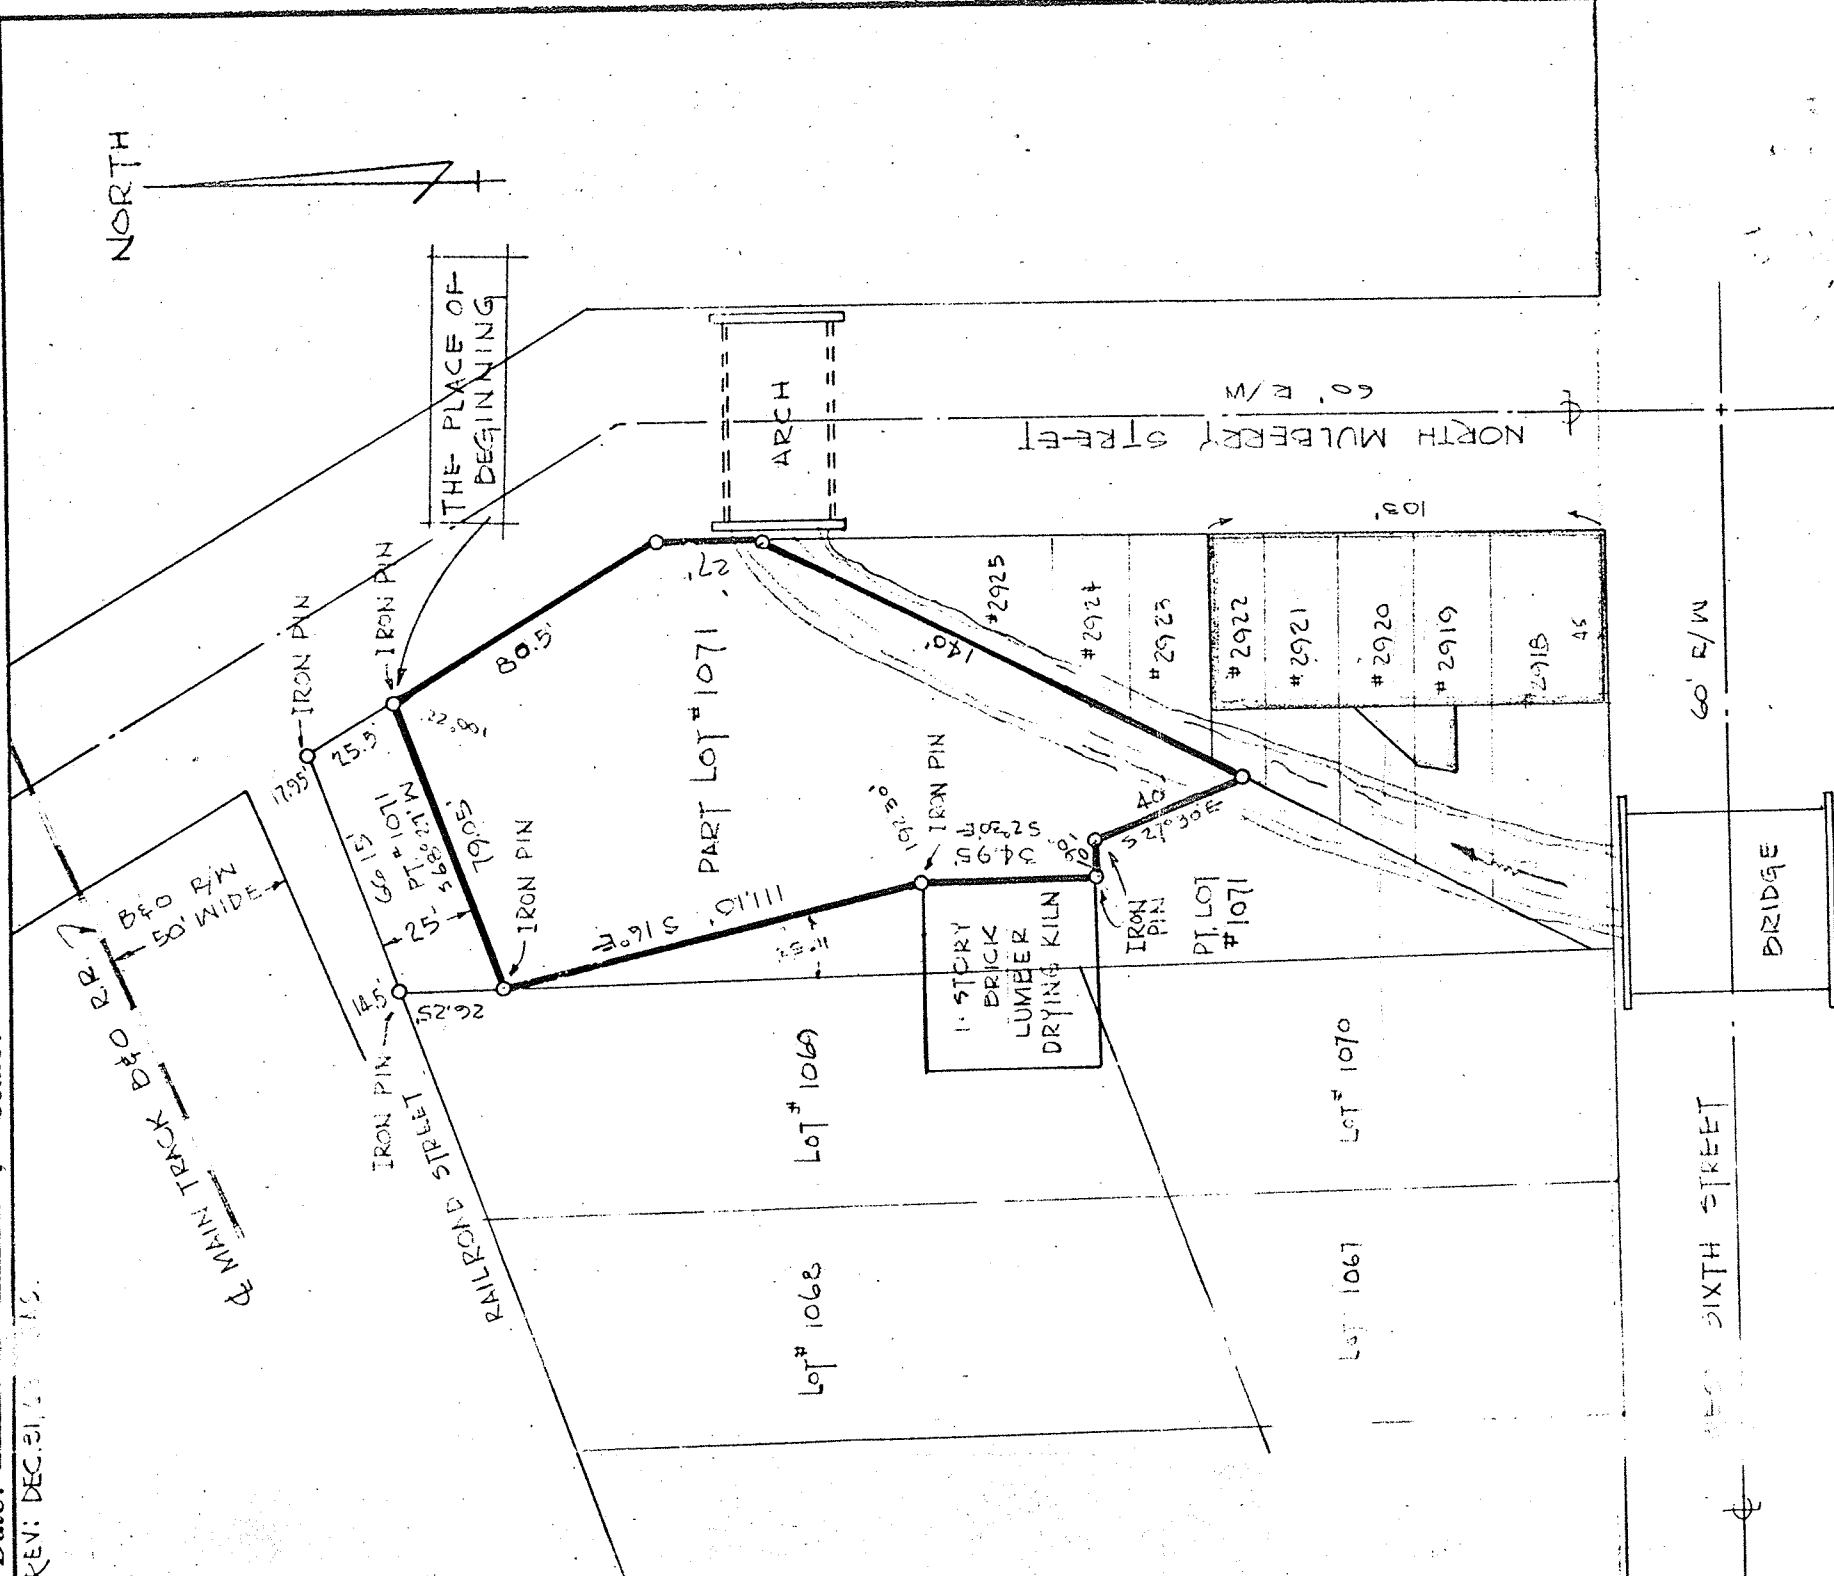

We hereby certify that the foregoing plat was prepared from an actual survey of the premises; that the same shows the location of the boundaries, and all improvements thereon; that the dimensions of the improvements and the location thereof with respect to the boundaries are as shown; that there are no encroachments by improvements appurtenant to adjoining premises upon subject premises, nor from subject premises unless shown on the plat; and that any easements apparent from a visual inspection are delineated thereon.

Justin A. Seiler
Reg. Surveyor No. 442