

LOT SURVEY FOR M. Frank & Son.

5th Ward Date Feb. 10th

Town Mansfield Ohio

183. N. Franklin Ave 117-1

Owner Martin & Albert Frank

Occupant Owner & Tenants

SE21

Sub-Div. L. Marshall's S.D. Pt. of SW22 Qr.


Sec. Twp. 21 Rn. 18

Plat recorded in vol. 2 No. 3 Page 9 of Richland Co. plat records (West)

Scale 1" to 30 ft.

North Diamond St. 60 ft. right of way
36' to 37' brick paving All utilities.

Corb line

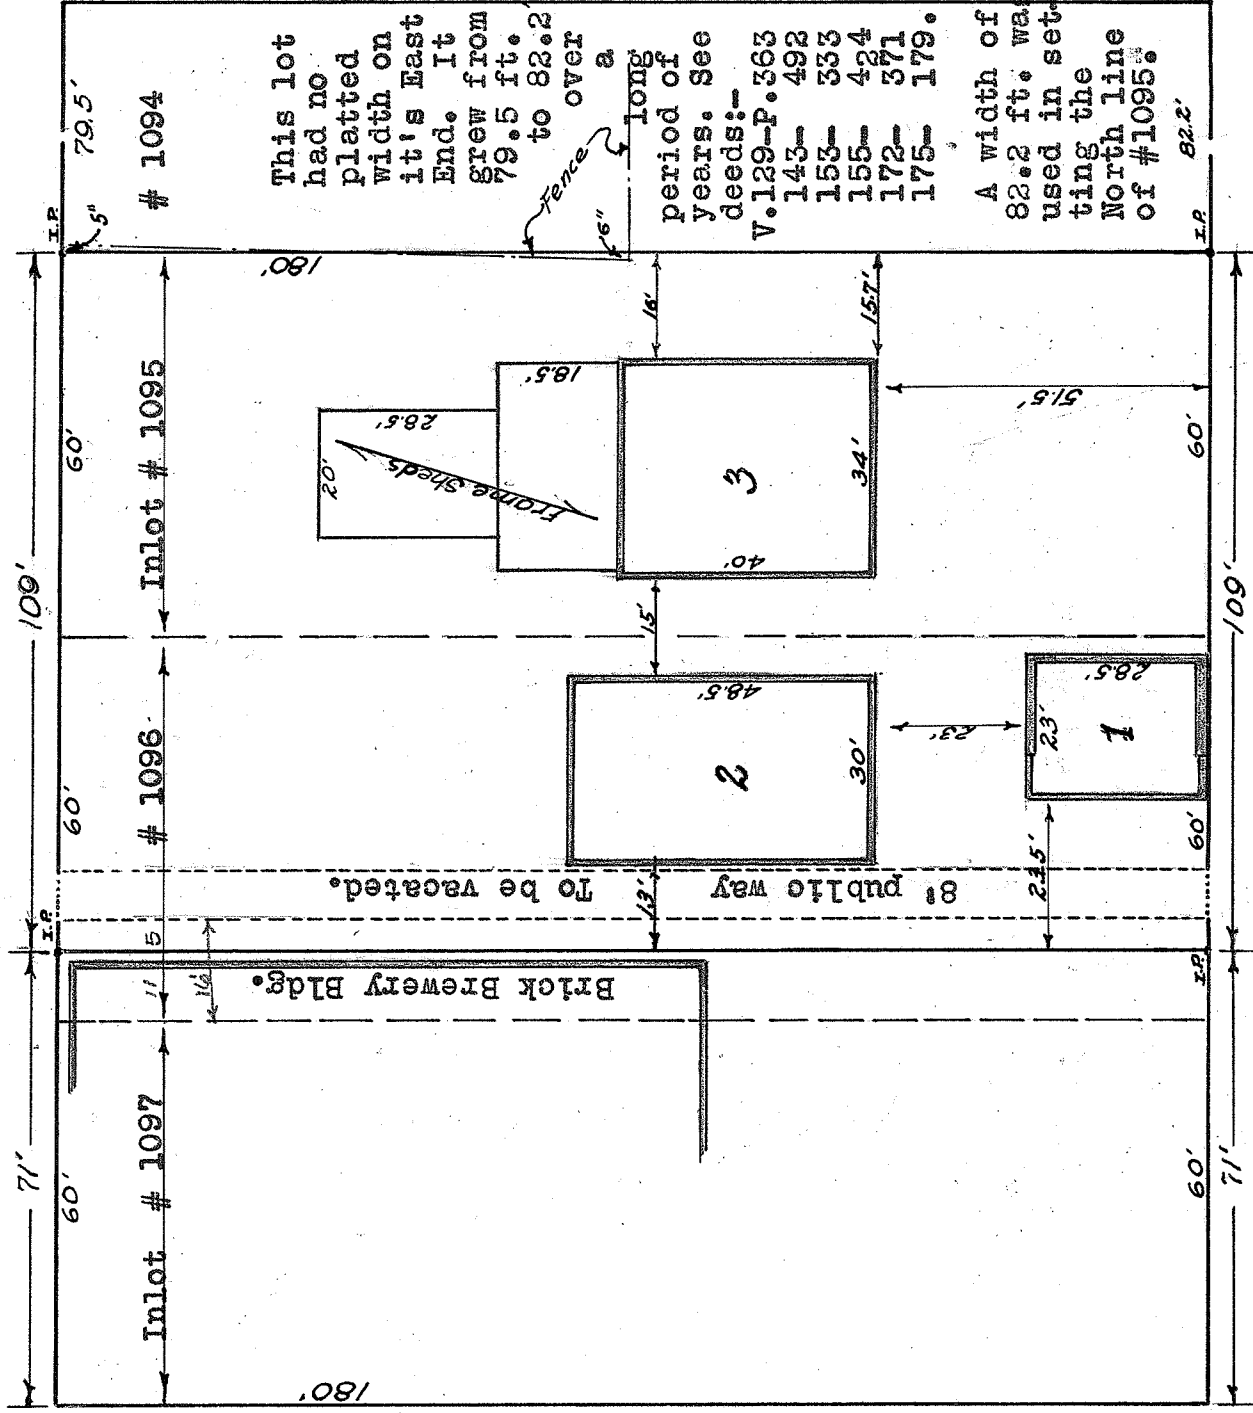

East Temple Court. Brick paving 20 ft. R o W

(South)

20 ft. Public Alley.

(North)

Corb line

North Franklin Ave. 60 ft. Right of Way, 32 ft. brick paving

Description of Buildings 1.Tile & frame garage, one story. (all utilities)

2.Concrete Block bldg., two story, office & bottle house

3.Concrete Block bldg., two story, office garage etc.

Frame shed in rear of Bldg. #3 of little value.