


LOT SURVEY FOR Rusk Bros Coal Yard Date Nov. 22, 46
 Town Mansfield Ohio No. Pt. of Inlot #1218
 Owner Rusk Bros. Occupant Vacant
 Sub-Div. South East 4000 Pt. of 3E Qr. Sec. 22 Twp. 21 Rn. 18
 Plat recorded in vol. 2 No. 3 Page 26 of Richland Co. Plats
 Scale 1" = 100 FT

004 St
Vol. 1217

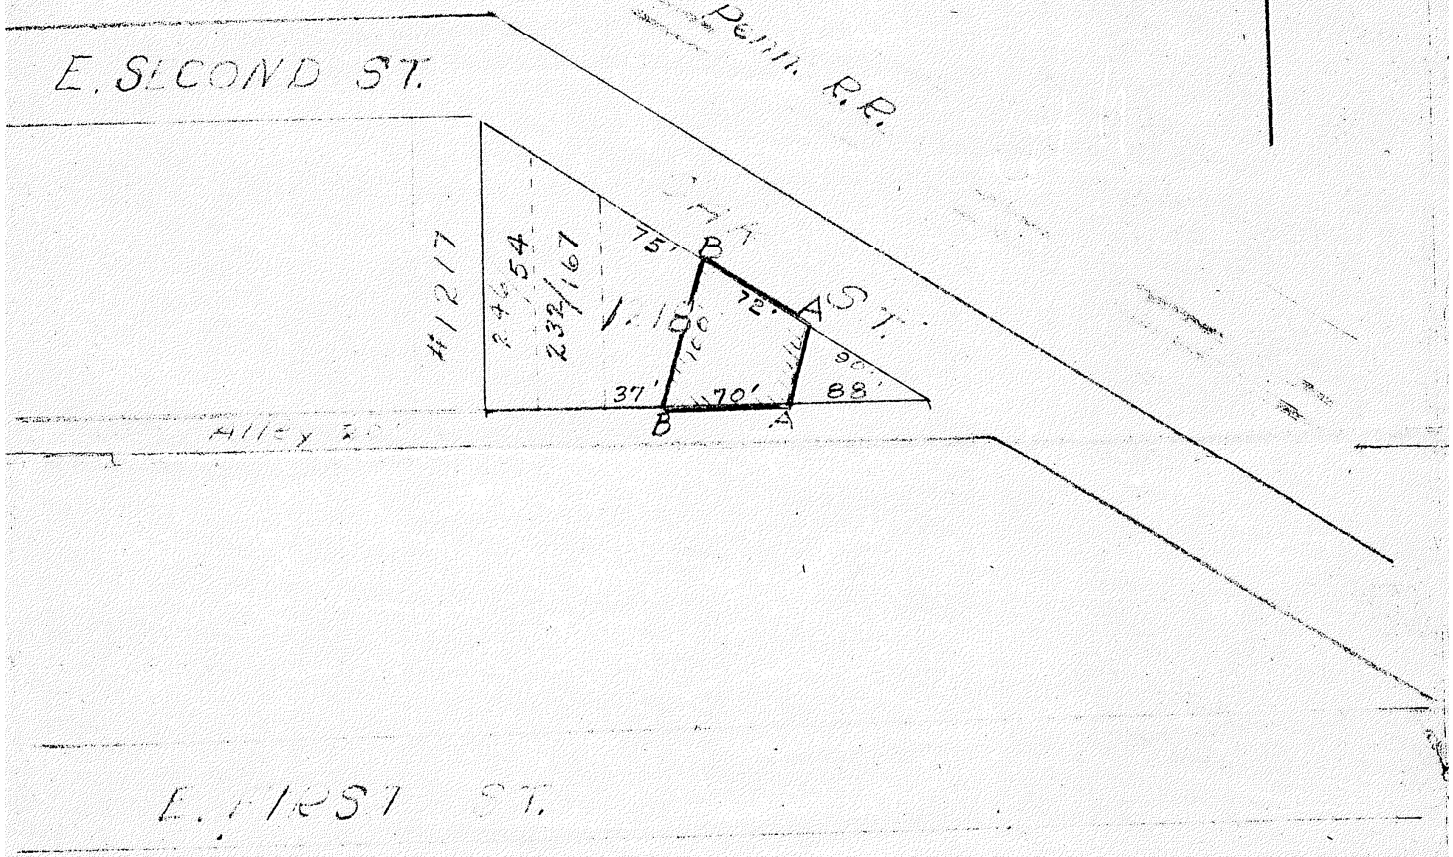

Description of Buildings

No. 1	Line A-A	See Vol. 254	Pg. 170
No. 2	" B-B	" " 217	" 296
No. 3			

I hereby certify that I have made a survey of these premises and find the lot size, buildings, easements, set-back lines, etc. to be as shown.

Walter Rusk

Engineer and Surveyor, Mansfield, Ohio