


BURKHART'S REPLAT OF LOTS 8337 THRU 8342

MANSFIELD, OHIO.

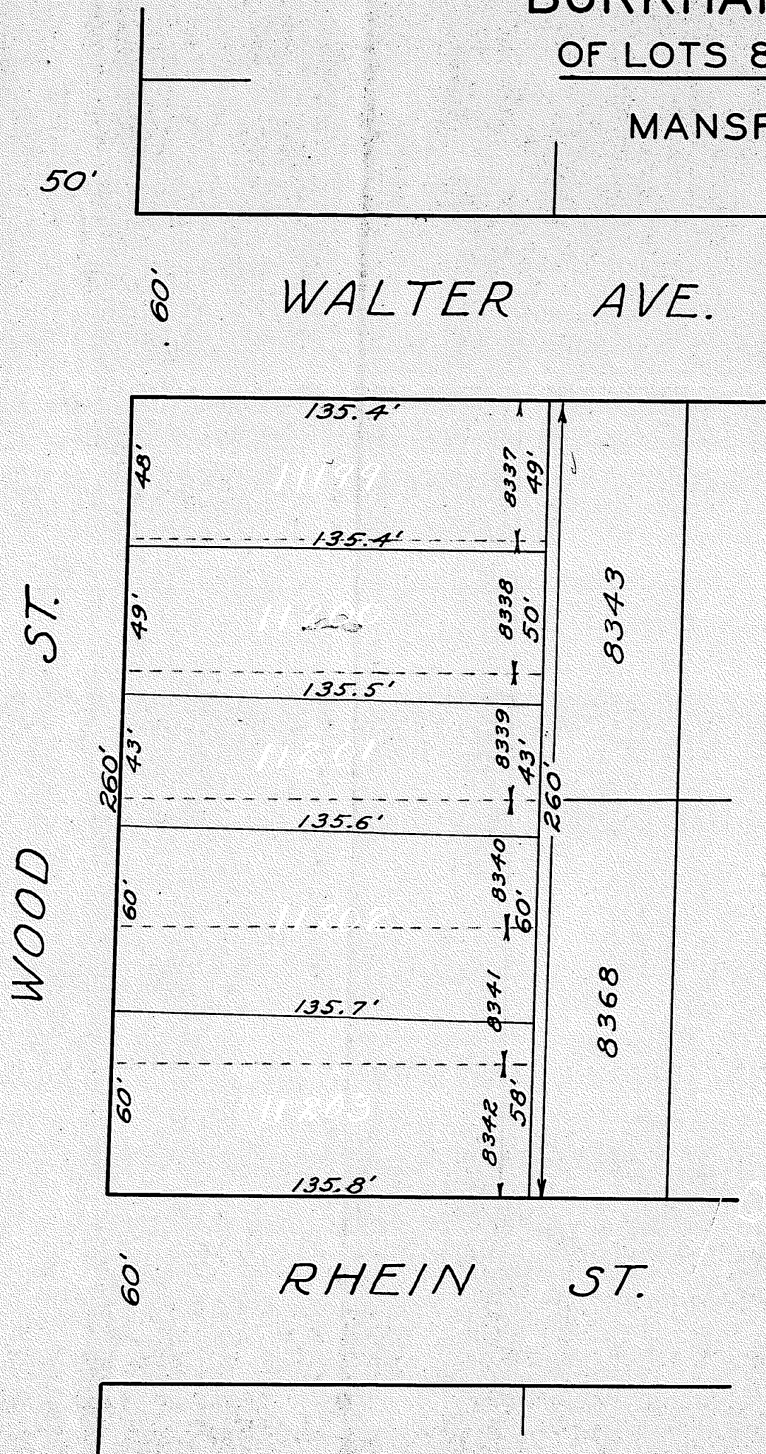

I HEREBY CERTIFY THAT THE WITHIN PLAT AND NOTES ARE CORRECT, IRON PINS MARK THE CORNERS OF EACH LOT, AND, AS NO STREETS ARE CHANGED OR INVOLVED THE APPROVAL OF CITY COUNCIL OR CITY PLANNING COMMISSION IS NOT REQUIRED.

Walter Burkhart

WE THE UNDERSIGNED OWNERS OF ALL THE LOTS REPLATED BY THE WITHIN PLAT DO HEREBY ACCEPT AND ADOPT THIS REPLAT OF OUR LOTS, AS OUR FREE ACT AND DEED THIS 1st DAY OF JUNE 1938.

Witnesseth

Owners signatures

York Dirlam *Walter Burkhart*
Marjorie M. Friday *Edna M. Burkhart*

STATE OF OHIO SS
COUNTY OF RICHLAND

PERSONALLY APPEARED BEFORE ME A NOTARY PUBLIC IN AND FOR SAID COUNTY AND STATE THE ABOVE SIGNED OWNERS WHO ACKNOWLEDGED THE SIGNING OF THE WITHIN PLAT FOR THE USES AND PURPOSES SHOWN HEREON. IN TESTIMONY WHEREOF I HEREBY AFFIX MY HAND AND OFFICIAL SEAL THIS 1st DAY OF JUNE, 1938.

125 *York Dirlam*
NOTARY PUBLIC.
My commission expires March 2nd 1941 seal

APPROVED. *W. C. Statler* 1938
W.C. Statler, City Engr.