


CLINE AVE. 60' E/W

THE PLACE OF BEGINNING


LOT #11,412

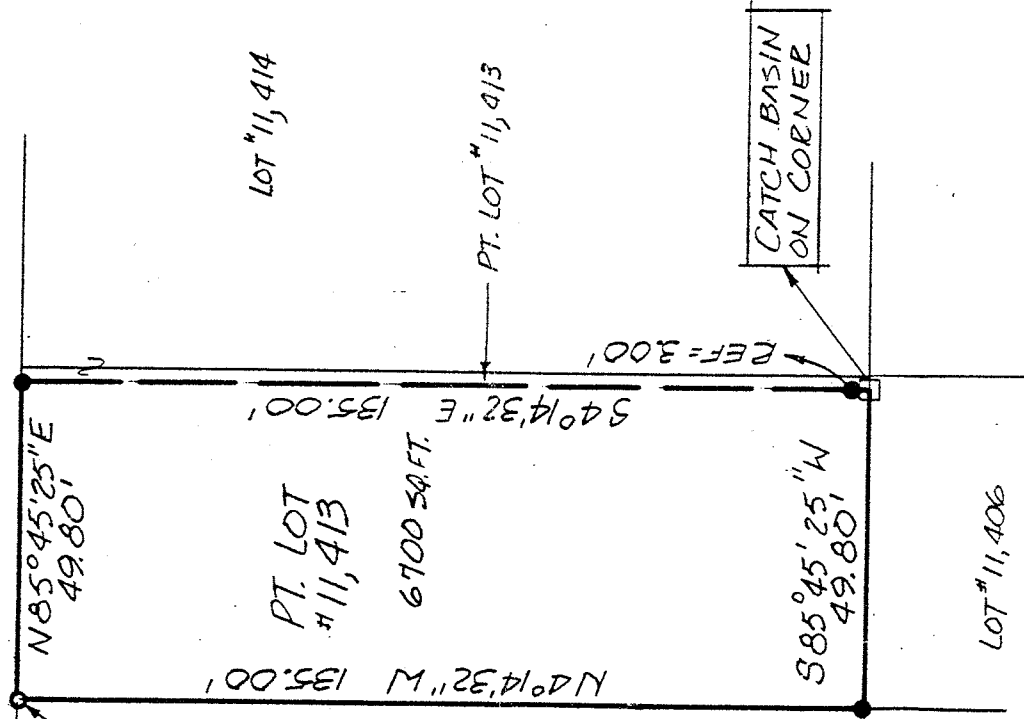

NEW SURVEY
OF EXISTING PARCEL
TAX MAP APPROVED

E.A.N. 8-30-91
INITIAL DATE

DRA 8-30-91
INITIAL DATE
TRANSFER APPROVED
JACK REINER
RICHLAND CO. AUDITOR

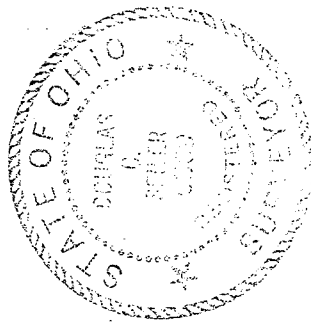

NOTE: BEARING ARE BASED ON
AN ASSUMED MERIDIAN

- IRON PIN FOUND
- P.K. SPIKE SET
- 5/8" Ø REINFORCING RODS W/
I.D. CAPS MARKED "SEILER
6869" SET.

Douglas C. Seiler 8/31/91

SURVEY BY: DOUGLAS C. SEILER
REG. SURVEYOR NO. 6869
52 1/2 N. MAIN ST.
MANSFIELD, OHIO
(419) 525-3644

SURVEY PLAT FOR

J. MARAZ

PT. LOT #11,413
CITY OF MANSFIELD
RICHLAND COUNTY, OHIO

DATE: AUG. 30, 1991 SCALE: 1"=30'
DWG. NO: DRWN. BY: JAA