

911 add to 214 East 1st St

SURVEY FOR LASER & WALKER

DATE JUNE 1946

BEING A PART OF THE NW. 1/4 SEC. 28 TWP. 21 RANGE 18-T.O.L.S

IN THE CITY OF MANSFIELD RICHLAND COUNTY AND STATE OF OHIO

16 18

LASER AND WALKER SUB. DIV.
LEGAL ENTENTE

WE THE UNDERSIGNED OWNERS OF THE PROPERTY HEREIN ACKNOWLEDGE THE WITHIN AND FOREGOING PLAT TO BE TRUE AND CORRECT FOR THE USES AND PURPOSES THEREIN MENTIONED

WITNESSETH

W. P. Zeebe
Tracy P. ...

STATE OF OHIO COUNTY OF RICHLAND S.S. *Walter A. Walker*

PERSONALLY APPEARED BEFORE ME THE UNDERSIGNED NOTARY PUBLIC THE OWNER OF THE PROPERTY IN THE FOREGOING PLAT WHO ACKNOWLEDGE THE EXECUTION OF THE SAME TO BE HIS FREE ACT AND DEED FOR THE USES AND PURPOSES THEREIN MENTIONED IN TESTIMONY WHEREOF I HAVE HEREUNTO SET MY HAND AND SEAL THIS 16th DAY OF July 1946



WE THE PLANNING COMMISSION OF THE CITY OF MANSFIELD OHIO DO HEREBY APPROVE THE WITHIN PLAT

APPROVED July 10, 1946 CITY ENG. *W.D. Enlow Sec.*

Mary C. Decker
NOTARY PUBLIC
MY COMMISSION EXPIRES 3-13-48 1946x



RECORDED July 10 1946 AT 1:30 PM
CO RECORDER
INDEXED July 17 1946

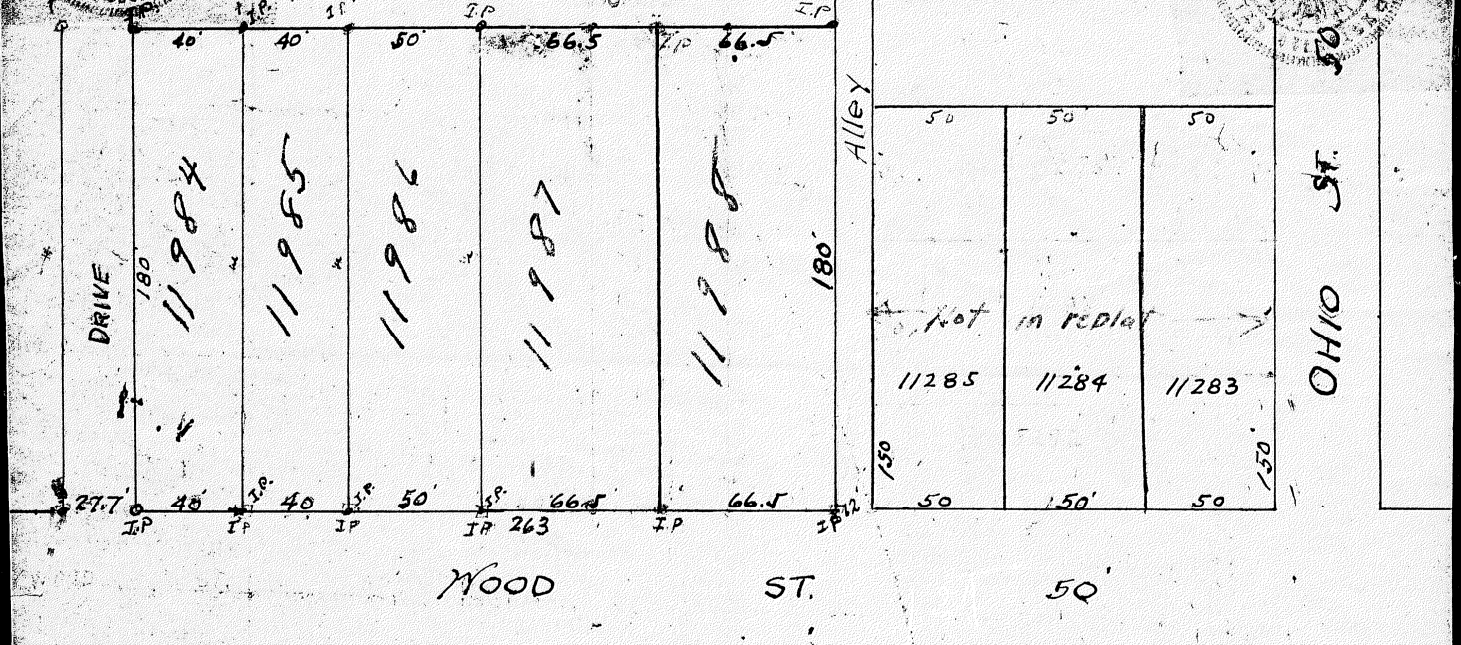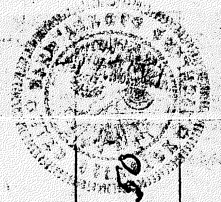

I HEREBY CERTIFY THAT THE ABOVE PLAT AND NOTES ARE CORRECT
IRON PINS MARK EACH LOT CORNER

G. A. Donaw
REG. SURVEYOR #965