


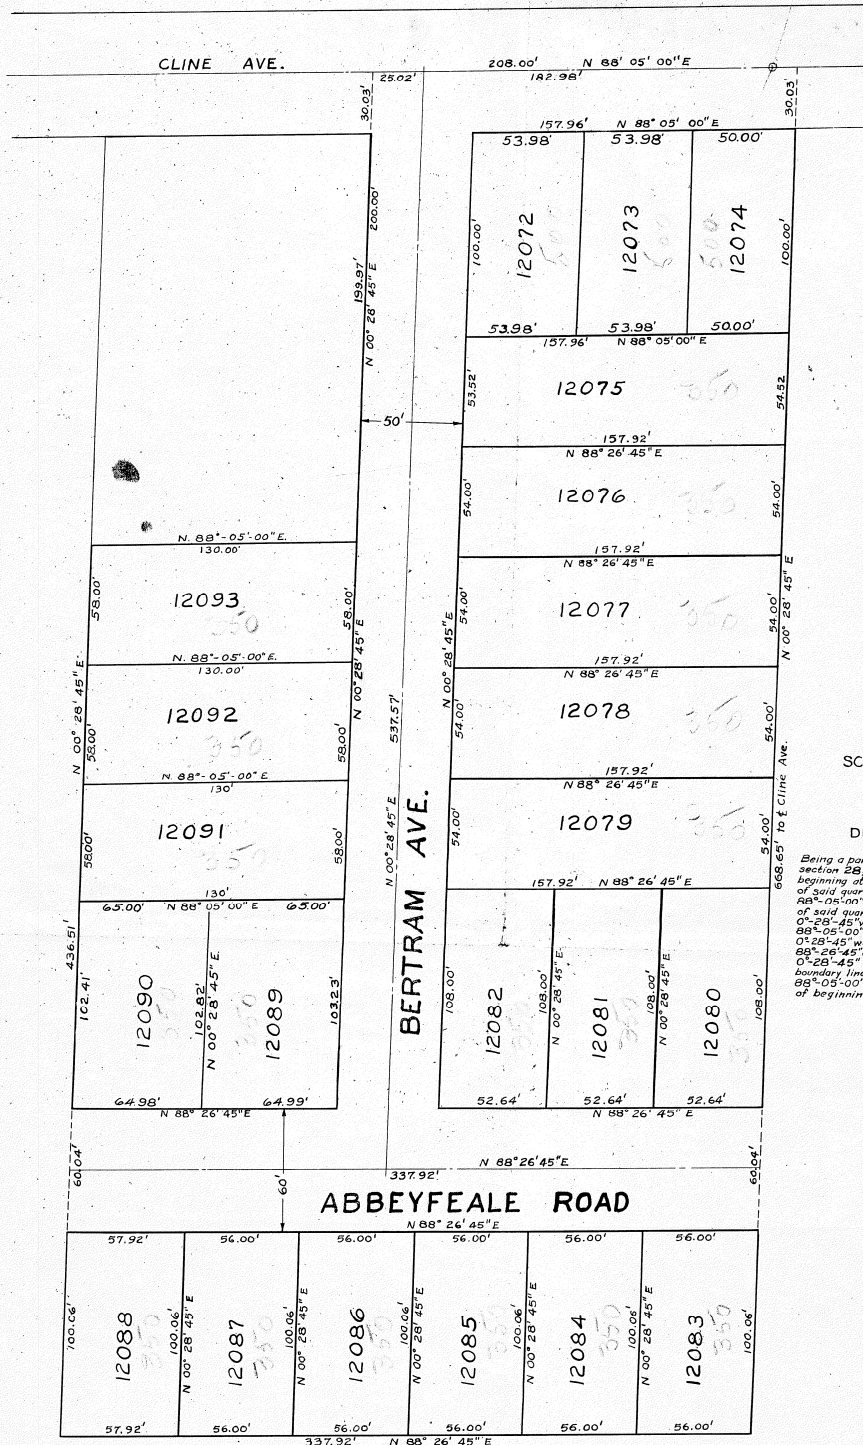

SCALE - 1" = 40'

DESCRIPTION

Being a part of the southwest quarter of section 28, Township 21, Range 13, and beginning at a point on the northerly boundary of said quarter section 391.00 ft. north 88°-05'-00" east of the northwest corner of said quarter section; thence south 0°-28'-45" west, 230.00 ft.; thence south 0°-28'-45" west, 130.00 ft.; thence south 88°-05'-00" east, 436.51 ft.; thence north 88°-26'-45" east, 337.92 ft.; thence north boundary line of said quarter; thence south 88°-05'-00" west, 208.00 ft. to the place of beginning, containing 4.49 acres.

Plat of part of the south west quarter of Section 28 of the City of Mansfield, containing 4.49 acres.

We, the undersigned, being the present owners of the property herein shown do hereby dedicate and adopt this plat of our land into the lots as herein set forth and do hereby dedicate the streets as shown to public use forever.

Owners F. H. ... Witnesses ...

State of Ohio, County of Richland, S. S.

Personally appeared before me a Notary Public, the owners of the property of the within plat who acknowledged the execution of the same to be their free act and deed for the uses and purposes herein stated. In witness whereof I hereunto affix my hand and official seal this 11th day of June, 1947. ... Notary Public, Richland County, Ohio.

I hereby certify that the within plat and notes are correct.

Approved, John L. Cunningham Consulting Engineer
City Planning Commission, Sec. ... 1947

Approved, W. C. Staley City Engineer 1947

Transferred, ... 1947 County Auditor.

Received May 6 1947 3 15 o'clock ...

Recorded ... 1947 Richland County Records

Volume Richland County Recorder

Fee \$4.00