


MC.CREADY ADD. CONTINUED
MANSFIELD OHIO

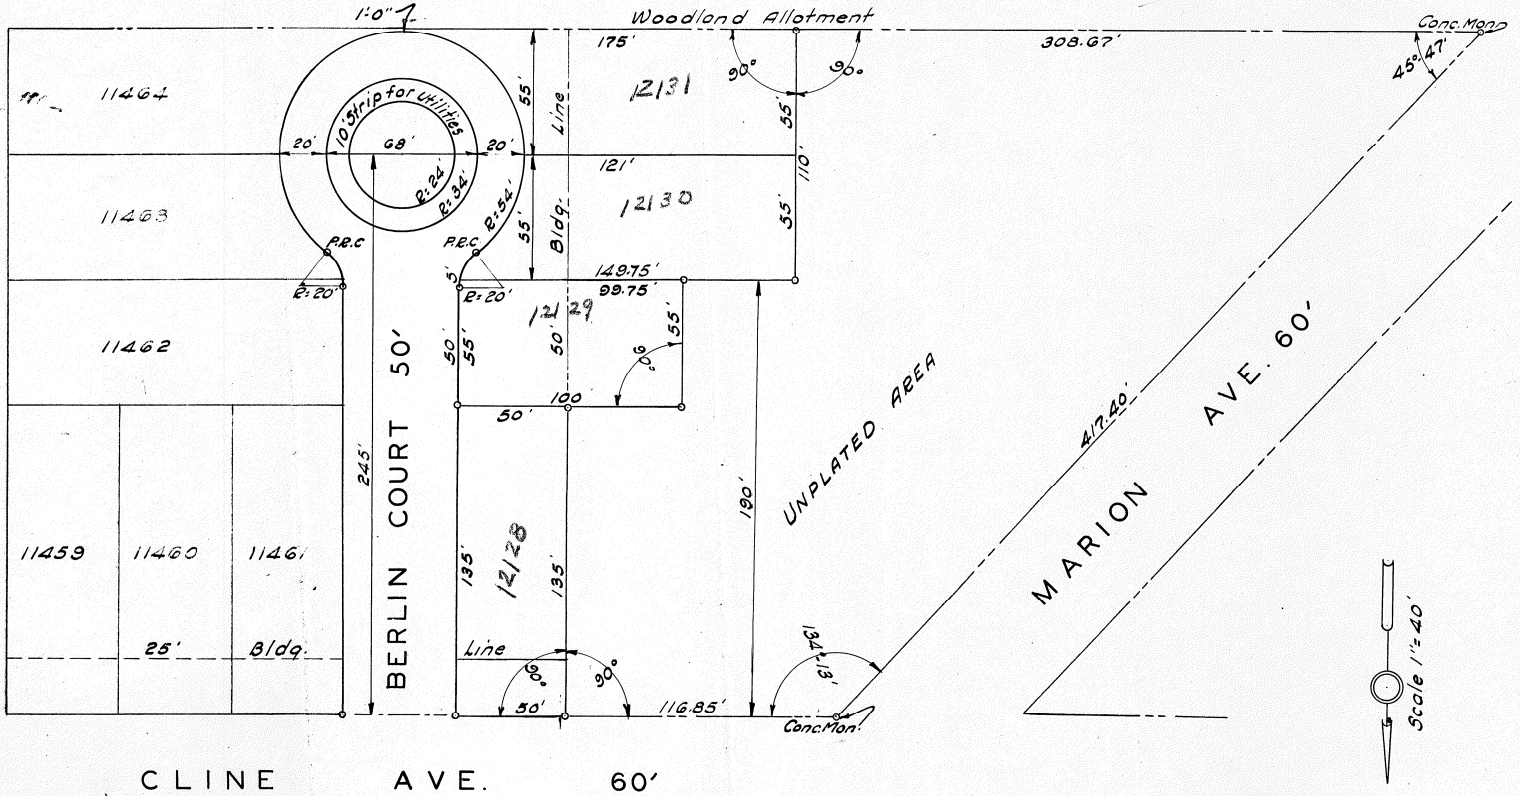

S.E. Qtr. Sec. 29 Twp. 21 Range 18
Total No. Acres Shown on Within Plat = 1.05 Acres

ACCEPTANCE AND ADOPTION

WE THE UNDERSIGNED OWNERS OF ALL LANDS EMBRACED BY THE
WITHIN PLAT DO HEREBY ACCEPT THIS SUBDIVISION OF OUR
LANDS INTO LOTS AS SET FORTH BY THE WITHIN PLAT AND DO
DEDICATE TO PUBLIC USE FOREVER THE STREETS AS SHOWN.

WITNESSETH

OWNERS

R.E. McCreedy
Raymond M. Cready

STATE OF OHIO S. S.
COUNTY OF RICHLAND

PERSONALLY APPEARED BEFORE ME A NOTARY

PUBLIC IN AND FOR SAID COUNTY AND STATE, THE ABOVE SIGNED
OWNERS WHO ACKNOWLEDGE THEIR SIGNATURES TO BE THEIR FREE
ACT AND DEED FOR THE USE AND PURPOSE HEREIN STATED. IN
WITNESS WHEREOF I HERE UNTO AFFIX MY HAND AND OFFICIAL
SEAL THIS 25 DAY OF April 1946

Charles J. ...
NOTARY PUBLIC

MY COMMISSION EXPIRES June 1, 1947

WE THE PLANNING COMMISSION OF THE CITY OF MANSFIELD OHIO, HEREBY
APPROVE THIS PLAT FOR THE PURPOSES SHOWN.

W. J. ... 4-1-46
SECRETARY OF THE COMMISSION

I HEREBY CERTIFY THAT THE WITHIN PLAT AND NOTES ARE CORRECT

REG. SURVEYOR NO. 831

I HEREBY APPROVE THE WITHIN PLAT

W. E. ... 4-1-46
CITY ENGINEER

TRANSMITTED FOR RECORD

COUNTY AUDITOR

RECEIVED FOR RECORD

1946 AT 956

RECORDED

COUNTY RECORDS