


PLAT OF PROPERTY SURVEY

ARNOLD HARING

PART OF LOT 12329, SOUTH BOULEVARDS-SEC. "A", PLAT VOLUME 12, PAGE 18
CITY OF MANSFIELD, RICHLAND COUNTY, OHIO

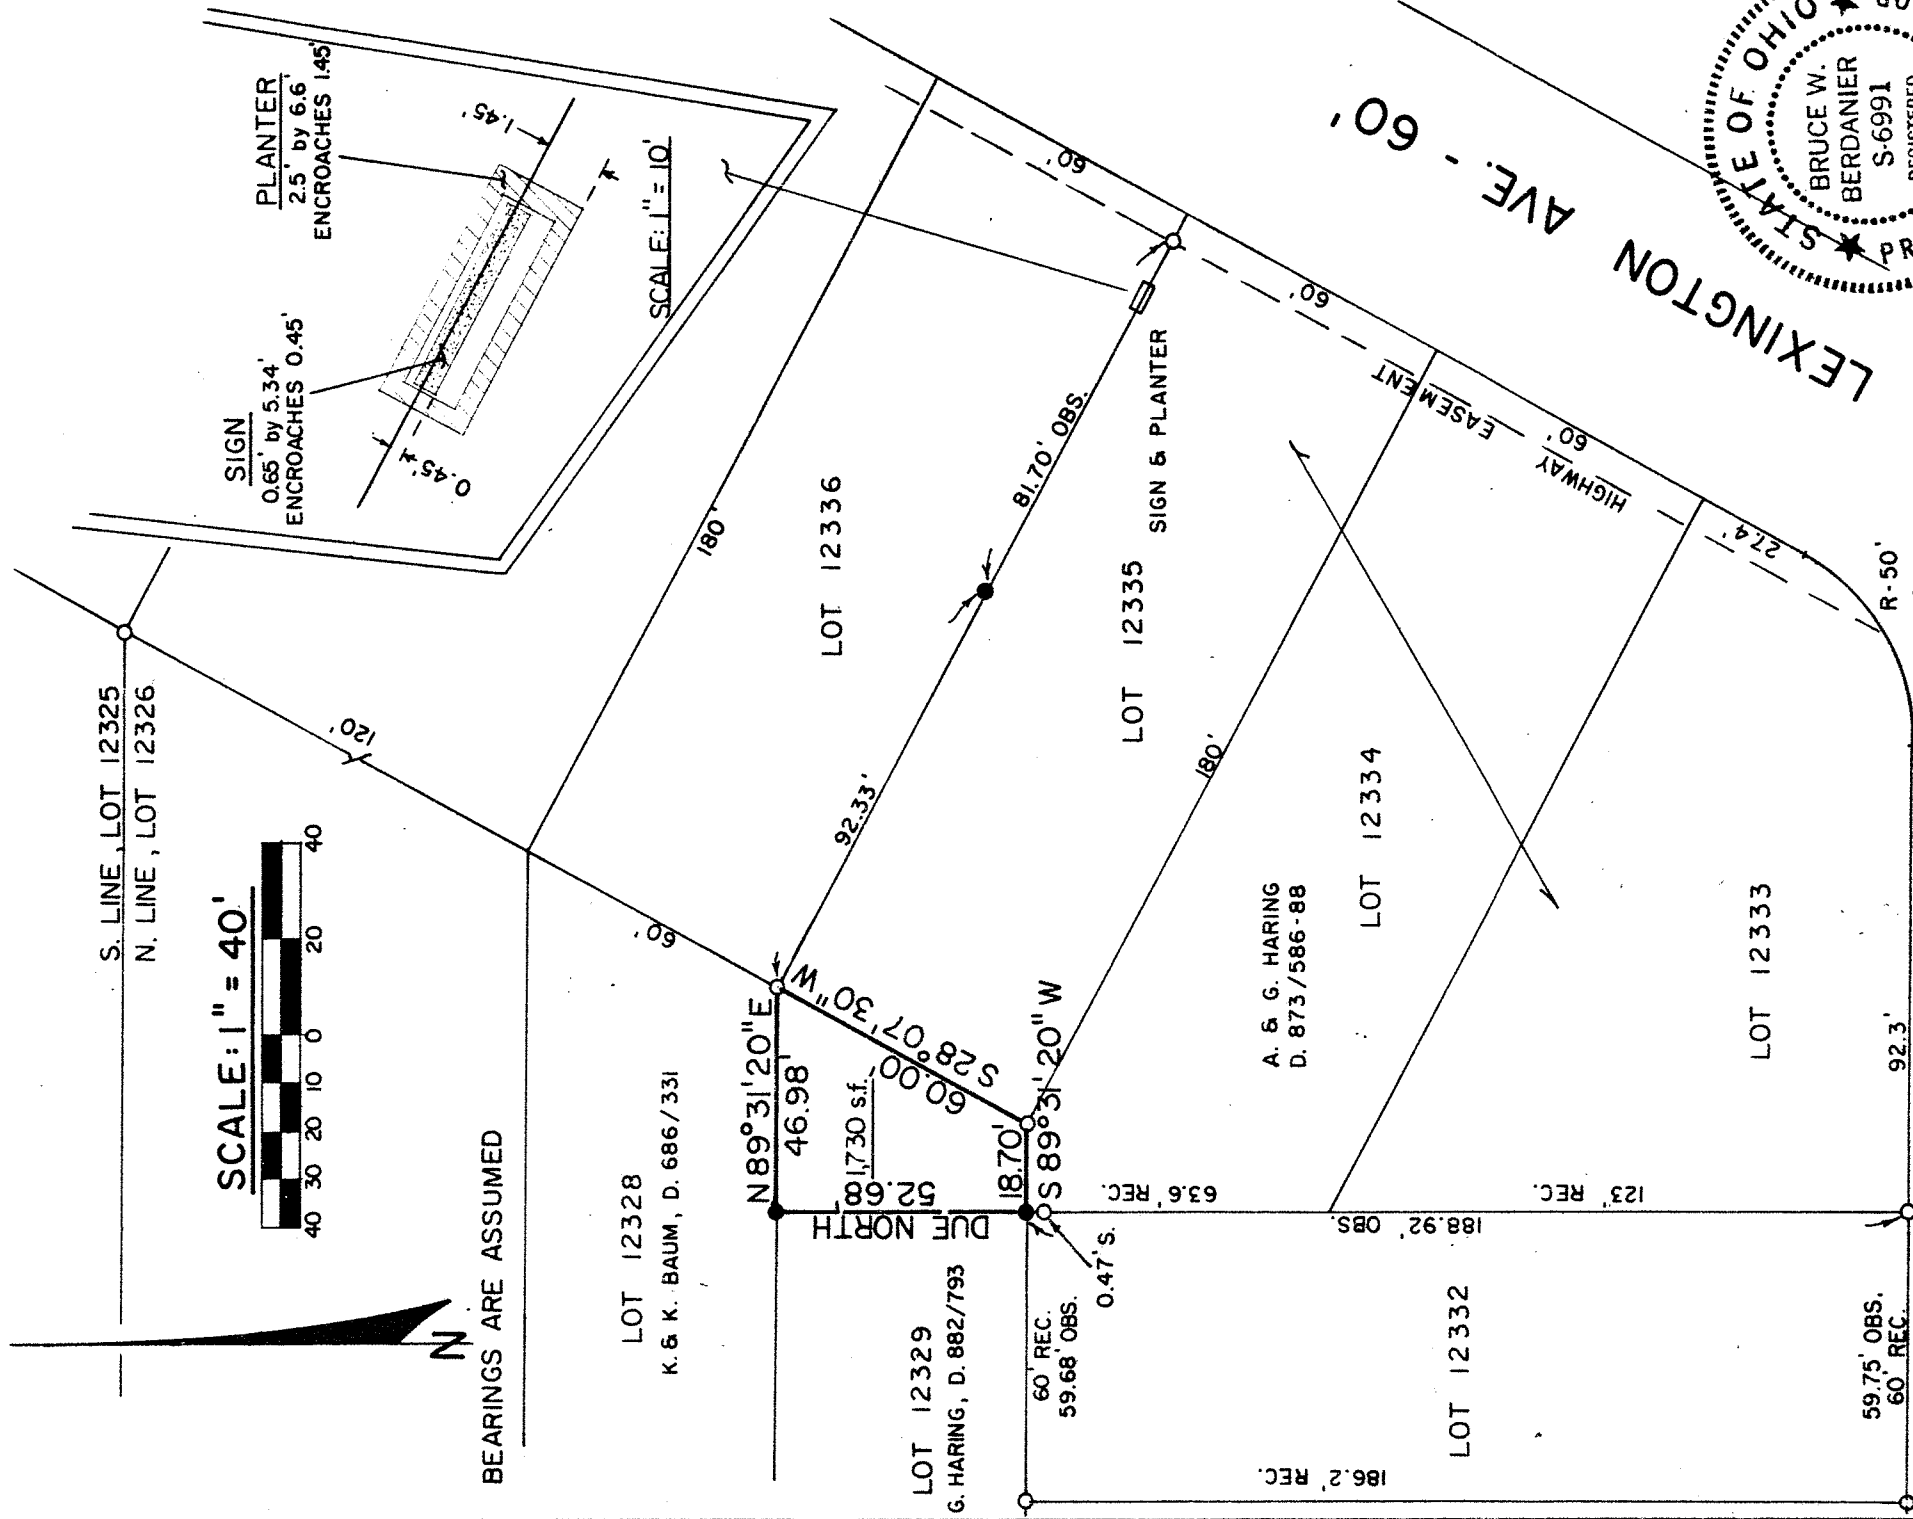

SCALE: 1" = 40'



BEARINGS ARE ASSUMED

LOT 12328

K. & K. BAUM, D. 686/331

LOT 12329

G. HARING, D. 882/793

DUE NORTH

N 89° 31' 20" E

46.98'

17.30 s.f.

52.60'

60.00'

63.6' REC.

0.47' S.

18.70'

S 89° 31' 20" W

60' REC.

59.68' OBS.

92.33'

81.70' OBS.

LOT 12336

LOT 12335

180'

A. & G. HARING

D. 873/586-88

LOT 12334

LOT 12332

186.2' REC.

188.92' OBS.

123' REC.

LOT 12333

59.75' OBS.

60' REC.

92.3'

SUNSET BLVD. - 60'

LEGEND

- - IRON PIPE FOUND
- - 5/8" IRON PIN SET WITH CAP STAMPED "6687,6991"

PREPARED BY


F. E. KROCKA & ASSOCIATES

Bruce W. Berdanier

BRUCE W. BERDANIER

REGISTERED OHIO SURVEYOR NO. 6991

DATE: SEPTEMBER 26, 1986

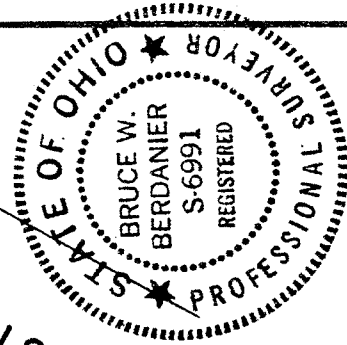

LEXINGTON AVE. - 60'