



NAD 83

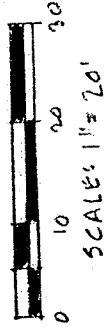

- INDICATES PROPERTY CORNERS OF THIS SURVEY WITH 5/8" IRON PINS WITH PLASTIC I.D. CAPS MARKED "SEILER 4421"

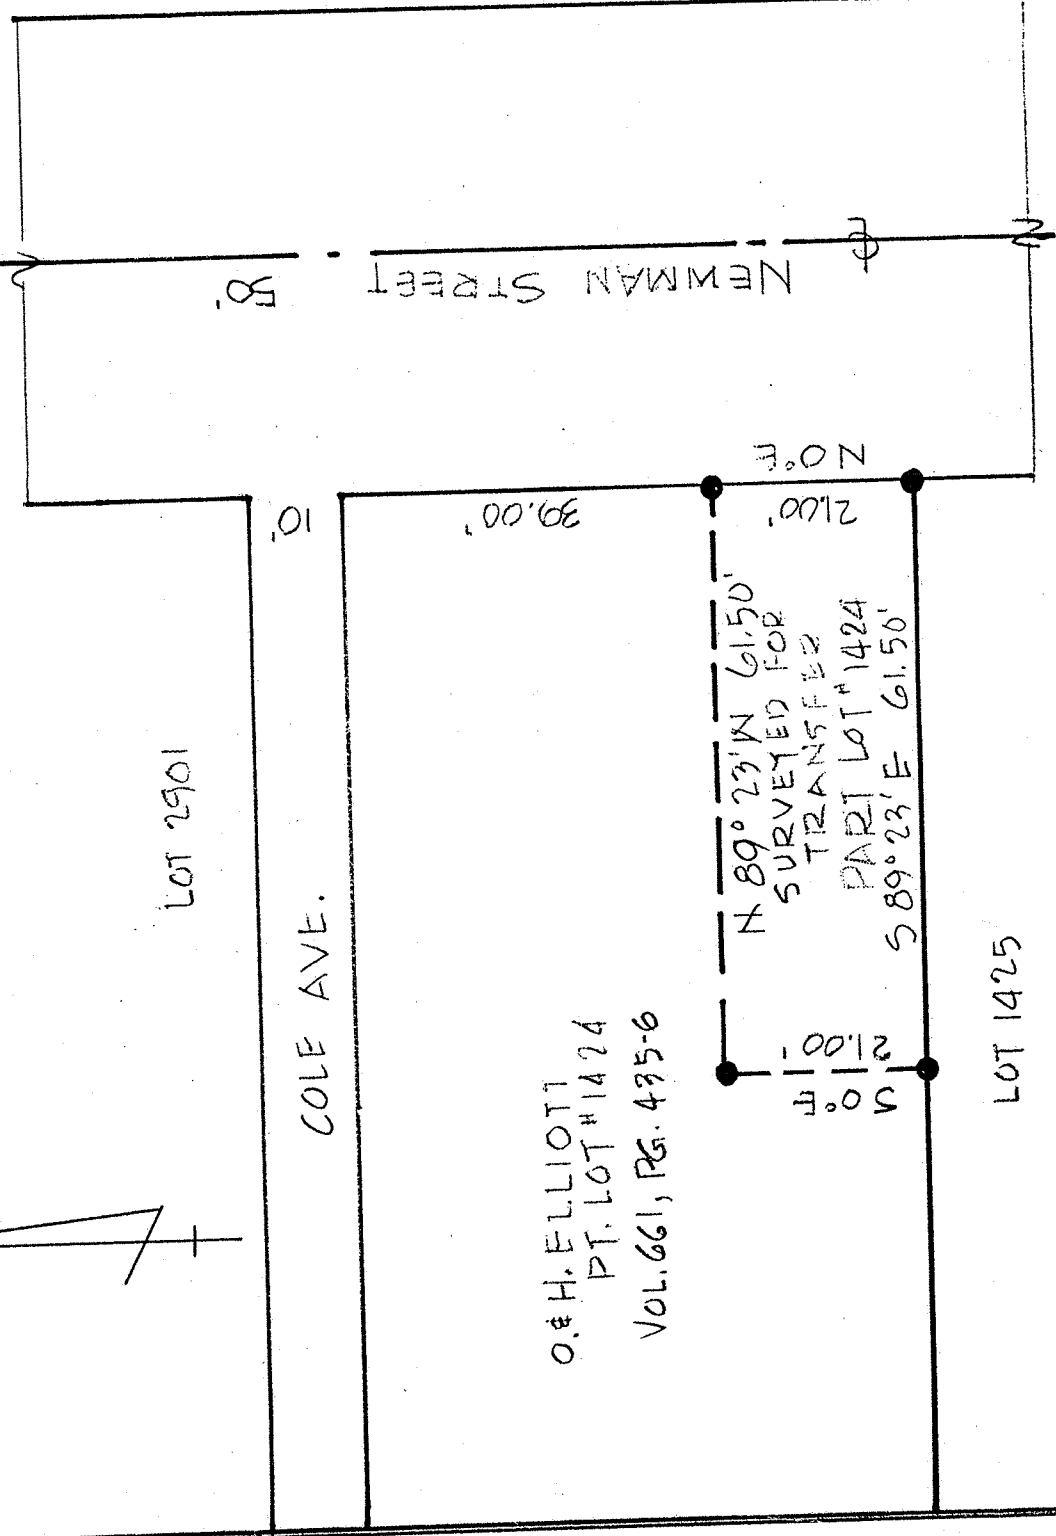

O. & H. ELLIOTT  
PT. LOT #1424  
VOL. 661, PG. 435-6

N 89° 23' W 61.50'  
SURVEYED FOR  
TRANSFER  
PART LOT #1424  
S 89° 23' E 61.50'

LOT 1425

APPROVED BY THE MANSFIELD CITY PLANNING COMMISSION:

The grantor, grantee and all subsequent owners **NO** PLAT REQUIRED.  
or assignees taking title from, under or through the  
grantor or grantee agrees that any use or improve-  
ment made on this land shall be in conformity with  
all existing valid zoning, platting, health, or other  
lawful rules and regulations."

SIGNED: Bob Bondy  
SECRETARY, CITY PLANNING COMMISSION;  
DATE 12-2-87



4505  
6145  
3

|                                   |                 |
|-----------------------------------|-----------------|
| SURVEY PLAT FOR PROPERTY TRANSFER |                 |
| ELLIOTT                           |                 |
| PART LOT #1424                    |                 |
| CITY OF MANSFIELD, OHIO           |                 |
| DATE: SEPT. 9, 1987               | SCALE: 1" = 20' |
| DRAWING NO. 872069                | DRW. BY: JMS    |

Justin A. Seiler  
SURVEY BY: JUSTIN A. SEILER  
REG. SURVEYOR # 4421