

SUBDIVISION OF OUT. LOTS 178 and 179, City of Mansfield, Richland County Ohio.
Acknowledgement:-

We the owners of the real estate to be subdivided, hereby
certify that the enclosed plat represents correctly the location and the
dimensions of the lots to be allotted.


Bernice Wolf
Bernita Klahn

Jack R. Cogen

Jack R. Cogen
Margaret F. Bowser

Witnesses

Owners.

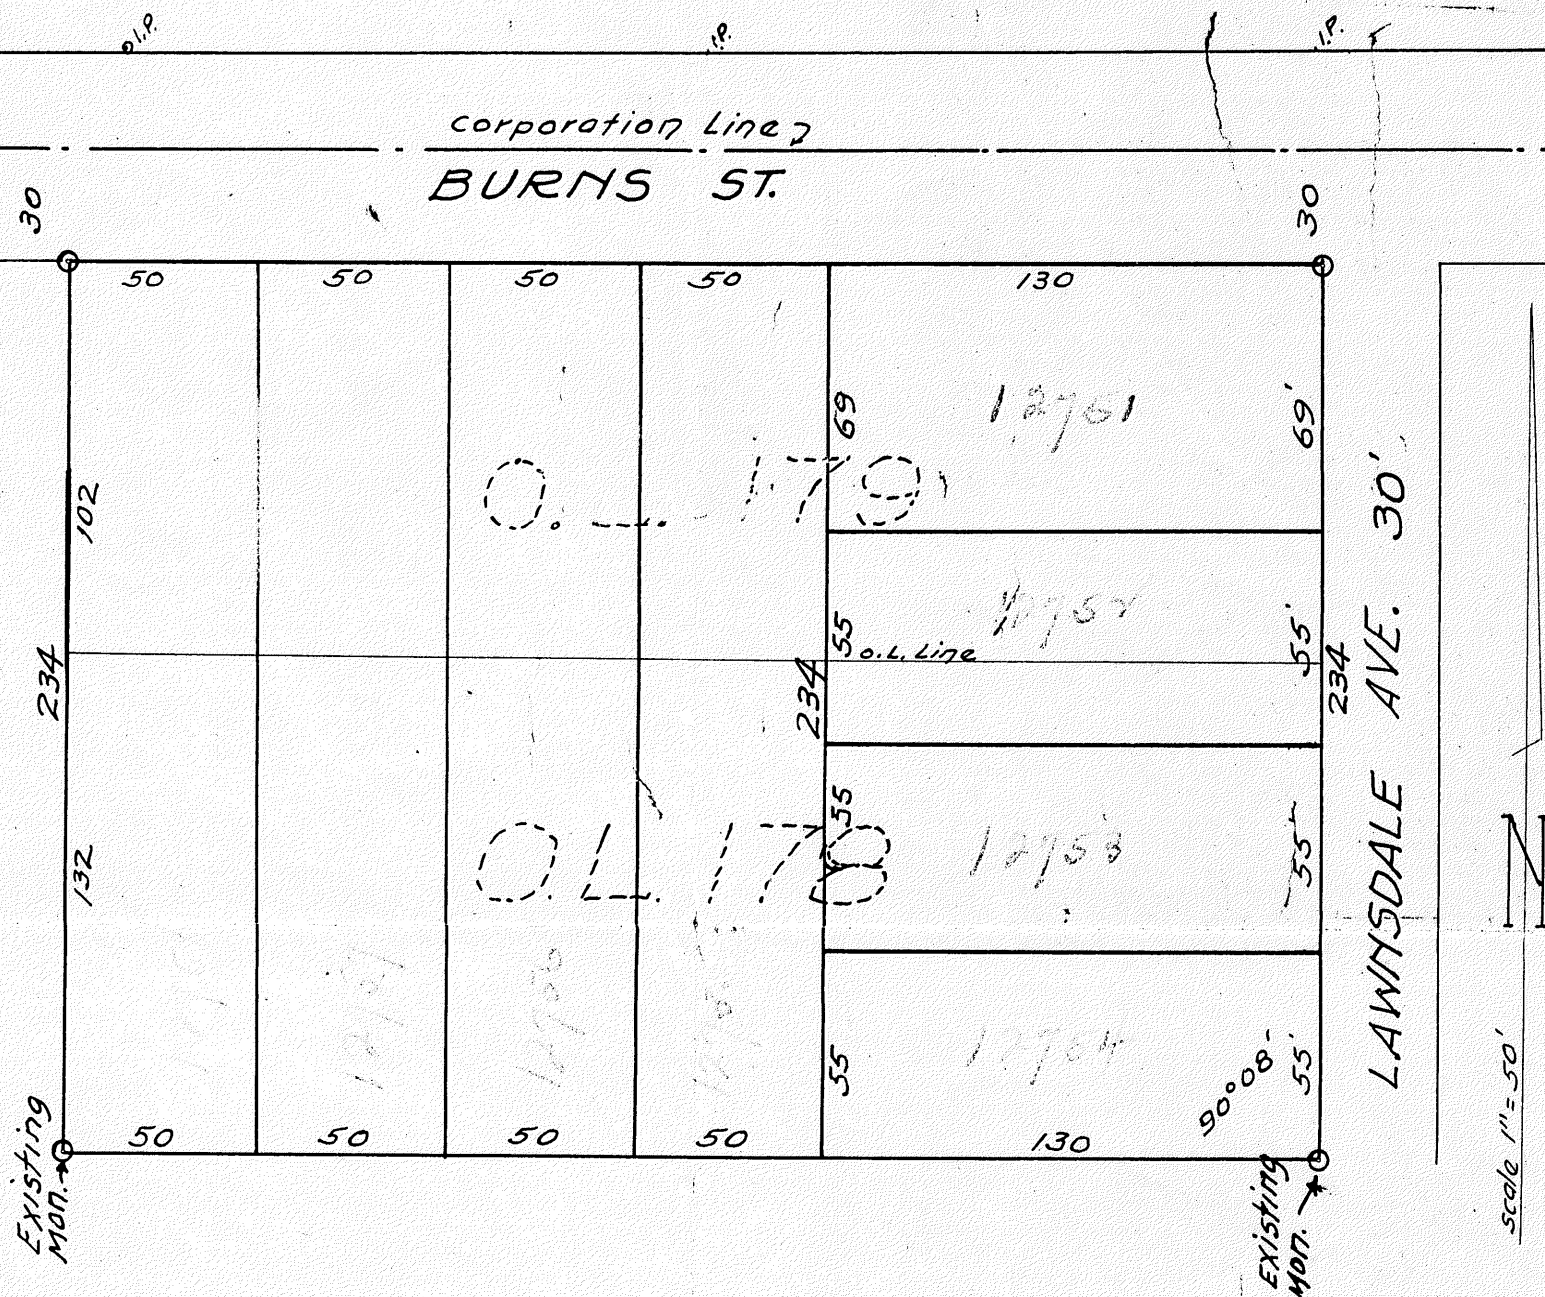

State of Ohio

County of Richland SS.

Before me a Notary Public in and for said county and state, personally appeared
the above owners who recognize their signatures to be their own free act and
deed for the purposes mentioned. In witness whereof I hereunto affix my name
and official seal this

----- day of ----- 1950

Notary Public . Bernice Wolf.

This plat checked this 11th day of May 1950.

W. C. Statler
W. C. Statler
City Engineer.

We the Planning Commission of the City of Mansfield Ohio
hereby accept the above subdividing as per plat,

this 22 day July of 1950

C. J. Stecker
C. J. Stecker
Service Director.
Clerk of the Board, Secy to Com.

Transferred ----- 1950

Received for record May 24 1950 at 1:55 PM

Recorded *----- 1950- Vol. 17 Page. Fee \$ 65¢

1938

I hereby certify to the above plat
and survey as found

Boyd Wierman
Boyd Wierman
Prof. Engineer