



REPLAT OF INLOTS 8829 & 8830

IN THE S.E. 1/4 SEC. 19, TWP. 21, R. 18 - MADISON TOWNSHIP - MANSFIELD, OHIO.

I hereby certify that the below replat and notes are correct. Harold Stecker Surveyor
 We the following owners of the lands embraced on the below plat hereby acknowledge the making of the same to be our free
 OWNERS ACCEPTANCE - We the following owners of the lands embraced on the below plat hereby acknowledge the making of the same to be our free
 act and deed, and do hereby accept the replating of our lands as shown in testimony whereof we have set our hands and seals this 11th day of April, 1952.

STATE OF OHIO, RICHLAND COUNTY, S.S. - Be it remembered that on this 11th day of April, 1952, before me a Notary Public in and for said County, personally
 came the above persons who acknowledged the signing of the foregoing certificate to be their voluntary act and deed for the uses and purposes therein
 expressed. In witness whereof I have hereunto set my hand and affixed my notarial seal on the day and year above named.
 Approved by the Planning Commission of the City of Mansfield, Ohio. Harold Stecker Notary Public.
 Transferred - May 29 1952 Recorded - May 29 1952 WERNER Secretary.
 My Commission Expires Nov 1, 1953

Journal of Trade Reduction 88715
Richard County
May 29 1952
 All improvements to be installed by owner, including
 street paving, sanitary and storm sewers.

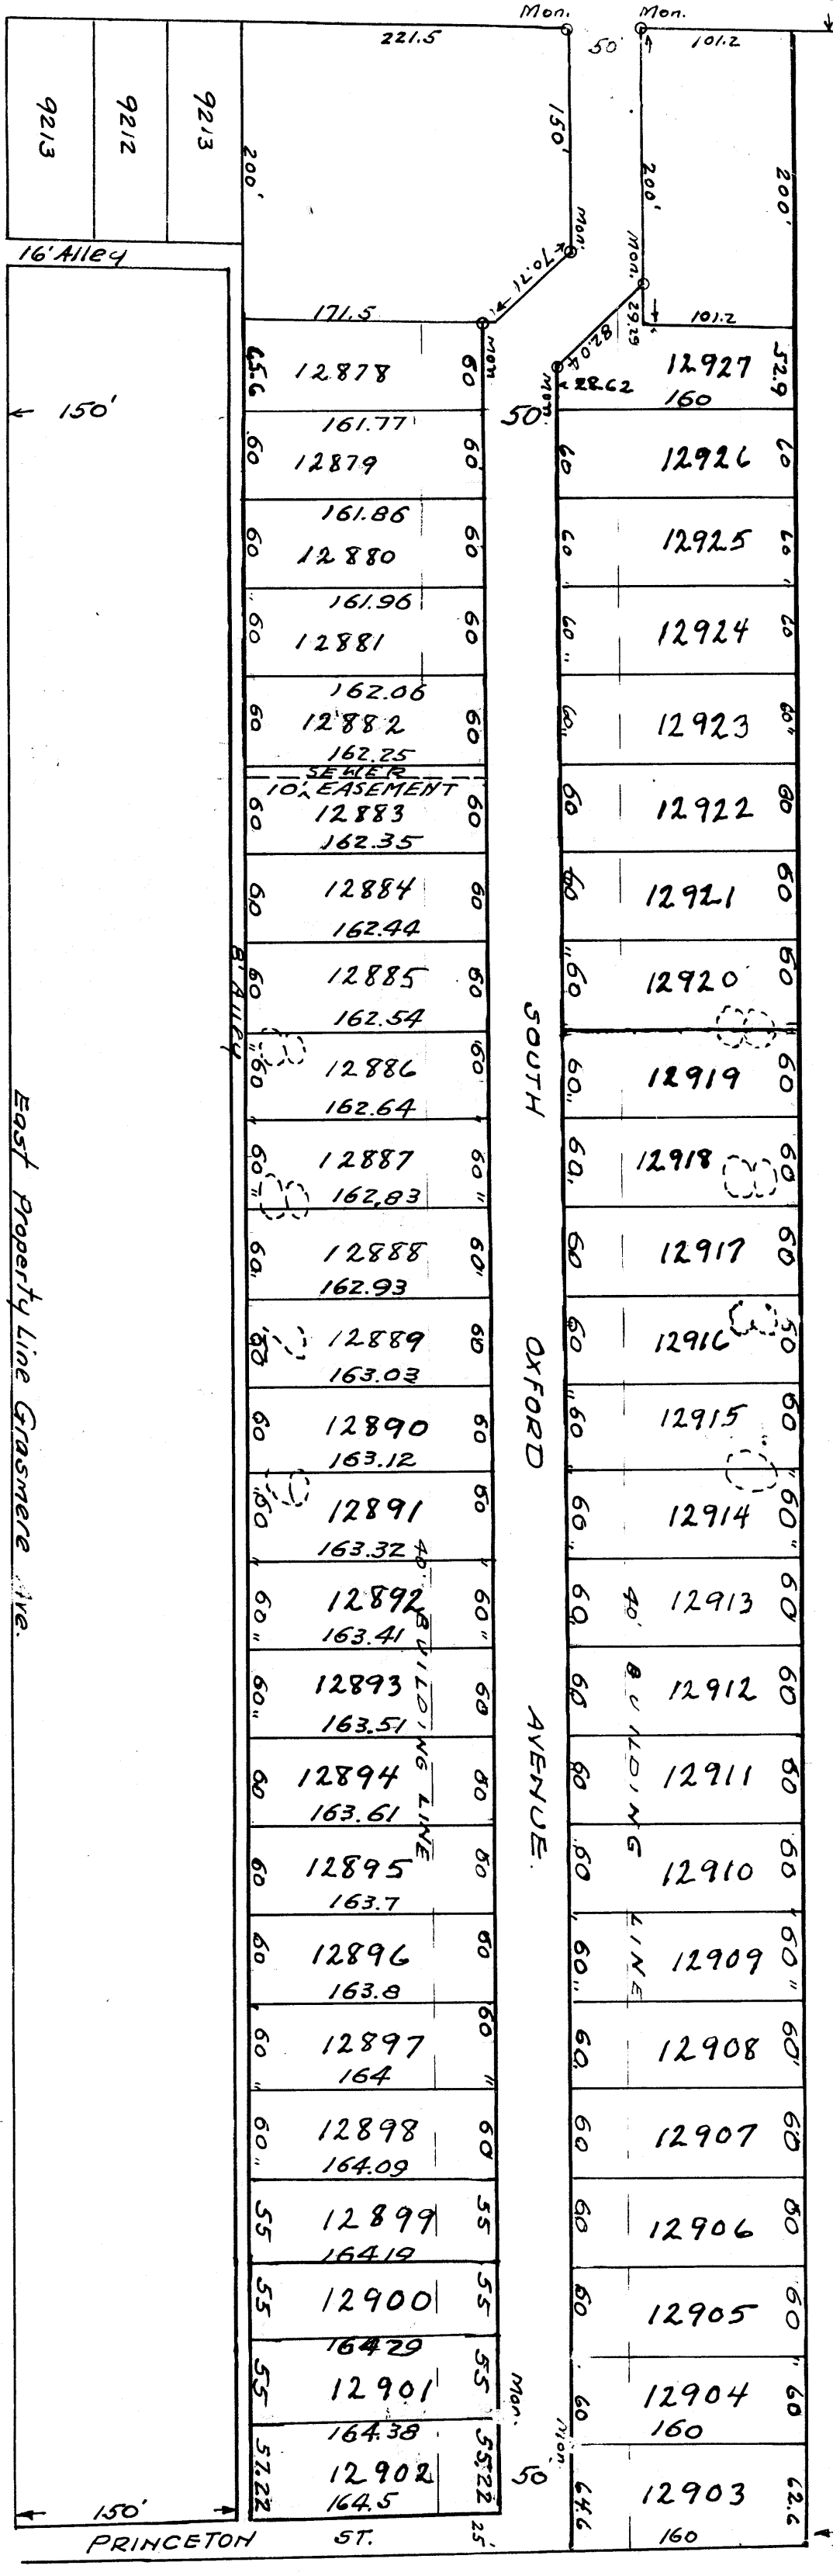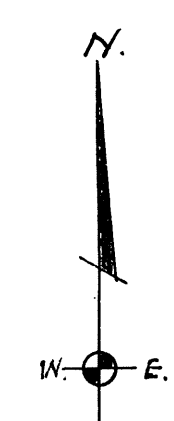

16' Alley
 150'
 East Property Line Grassmere Ave.
 150'
 210'
 52.2'