

REPLAT OF INLOTS 8829 & 8830

IN THE S.E. 1/4 SEC. 19, TWP. 21, R. 18 - MADISON TOWNSHIP - MANSFIELD, OHIO.






All improvements to be installed by owner, including
 street paving, sanitary and storm sewers.

TRIMBLE RD.

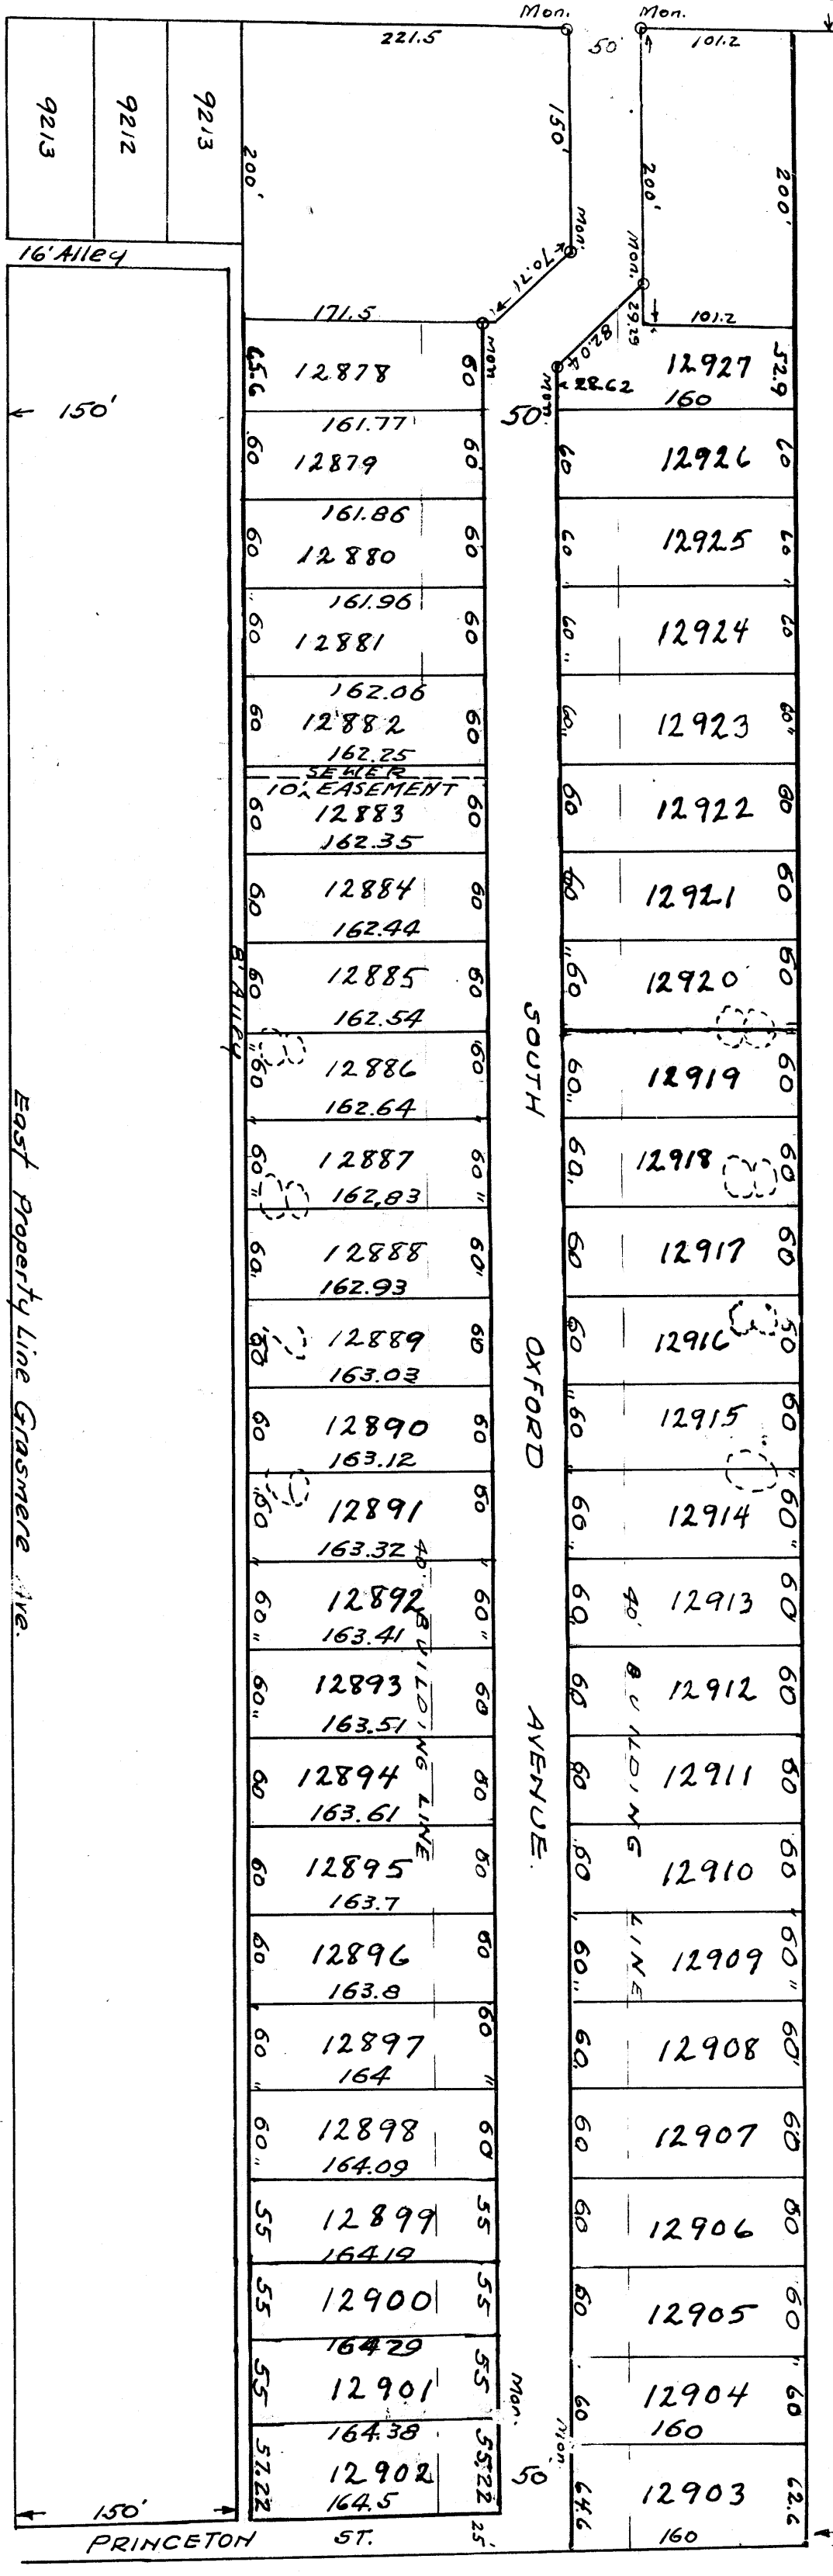

16' ALLEY
 150'
 East Property Line Grassmere Ave.
 150'