


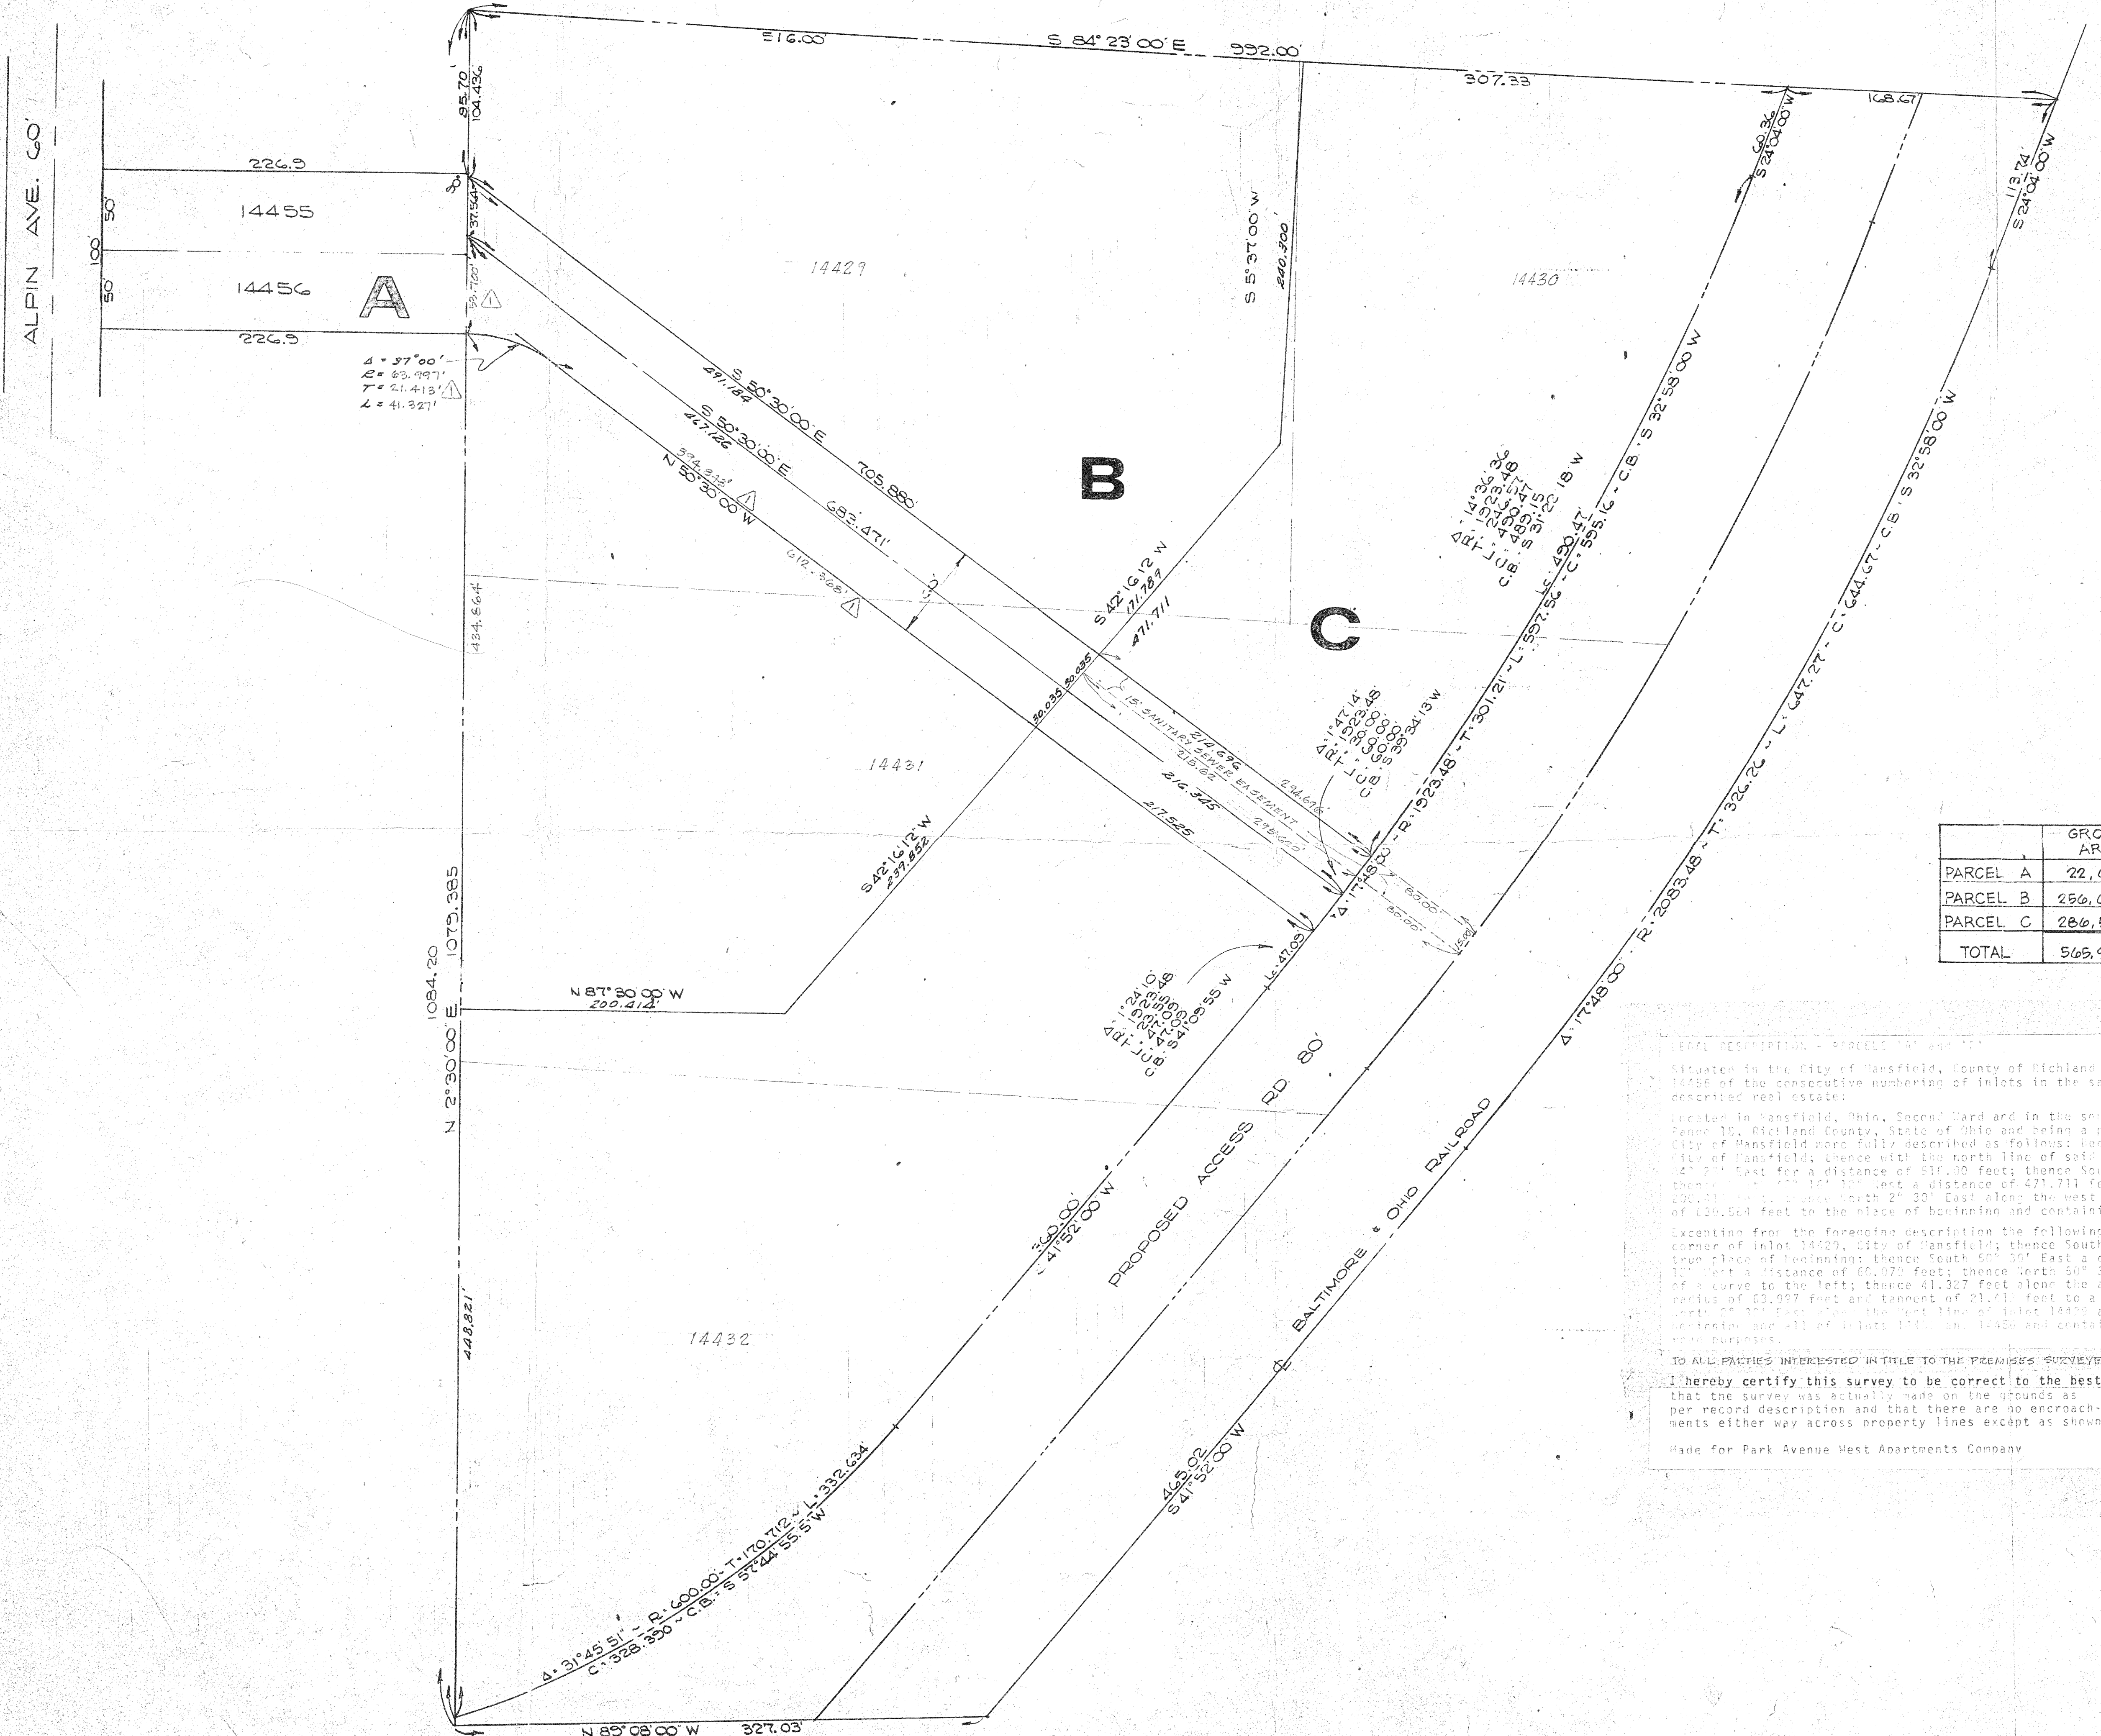

PARCEL	GROSS AREA	STREET AREA	NET AREA
PARCEL A	22,690	22,690	0
PARCEL B	256,654	28,291	228,363
PARCEL C	286,576	12,971	273,605
TOTAL	565,920	63,952	501,968

LEGAL DESCRIPTION - PARCELS "A", "B" AND "C"

Situated in the City of Mansfield, County of Richland and State of Ohio and being inlots 14455 and 14456 of the consecutive numbering of inlots in the said City of Mansfield and also the following described real estate:

Located in Mansfield, Ohio, Second Ward and in the southwest quarter of Section 19 Madison Township, Range 15, Richland County, State of Ohio and being a part of inlots 14429, 14430 and 14431 in said City of Mansfield more fully described as follows: Beginning at the northwest corner of inlot 14429, City of Mansfield; thence with the north line of said inlots 14429 and 14430 and its extension South 44° 27' East for a distance of 611.00 feet; thence South 5° 37' West a distance of 261.75 feet; thence North 2° 30' West a distance of 471.71 feet; thence North 17° 30' West a distance of 290.41 feet; thence North 2° 30' East along the west line of said inlots 14431 and 14430 a distance of 130.54 feet to the place of beginning and containing 6.4124 acres of land.

Exception from the foregoing description the following described parcel: Beginning at the northwest corner of inlot 14429, City of Mansfield; thence South 2° 30' West a distance of 102.42 feet to the true place of beginning; thence South 50° 30' East a distance of 401.104 feet; thence South 4° 14' 12" West a distance of 60.079 feet; thence North 50° 30' West a distance of 394.43 feet to the p.p. of a curve to the left; thence 41.327 feet along the arc of the curve, having a central angle of 37° radius of 63.927 feet and tangent of 21.413 feet to a point in the west line of inlot 14431; thence North 2° 30' East along the west line of inlot 14431 a distance of 21.172 feet to the true place of beginning and all of inlots 14429, 14430 and 14431 and containing 1.122 acres of land to be used for public park purposes.

TO ALL PARTIES INTERESTED IN TITLE TO THE PREMISES SURVEYED:

I hereby certify this survey to be correct to the best of my knowledge, that the survey was actually made on the grounds as per record description and that there are no encroachments either way across property lines except as shown.

Made for Park Avenue West Apartments Company

Donald H. Caldwell, Reg. Sur. 4005

DATE - 7-1-67

REVISIONS
MAR. 5, 1969
DIMENSIONS & AREAS

PRINTED
JUL 3 1969
KEITH HAAG & ASSOC.

PARK AVENUE WEST APARTMENTS
PHASE ONE
MANSFIELD OHIO

KEITH HAAG • ASSOCIATES • ARCHITECTS
2000 CHESTNUT BOULEVARD CUYAHOGA FALLS, OHIO

ASSOCIATE IN CHARGE
R. BEN NORVAL

JOB CAPTAIN
FRED WINTHER

DRAWN BY
D. C.

CHECKED BY

DATE
JAN. 1969

JOB No.
917

SHEET NAME
SURVEY

SHEET NUMBER
2

No. IN SET