


PARK AVENUE WEST

NORTH

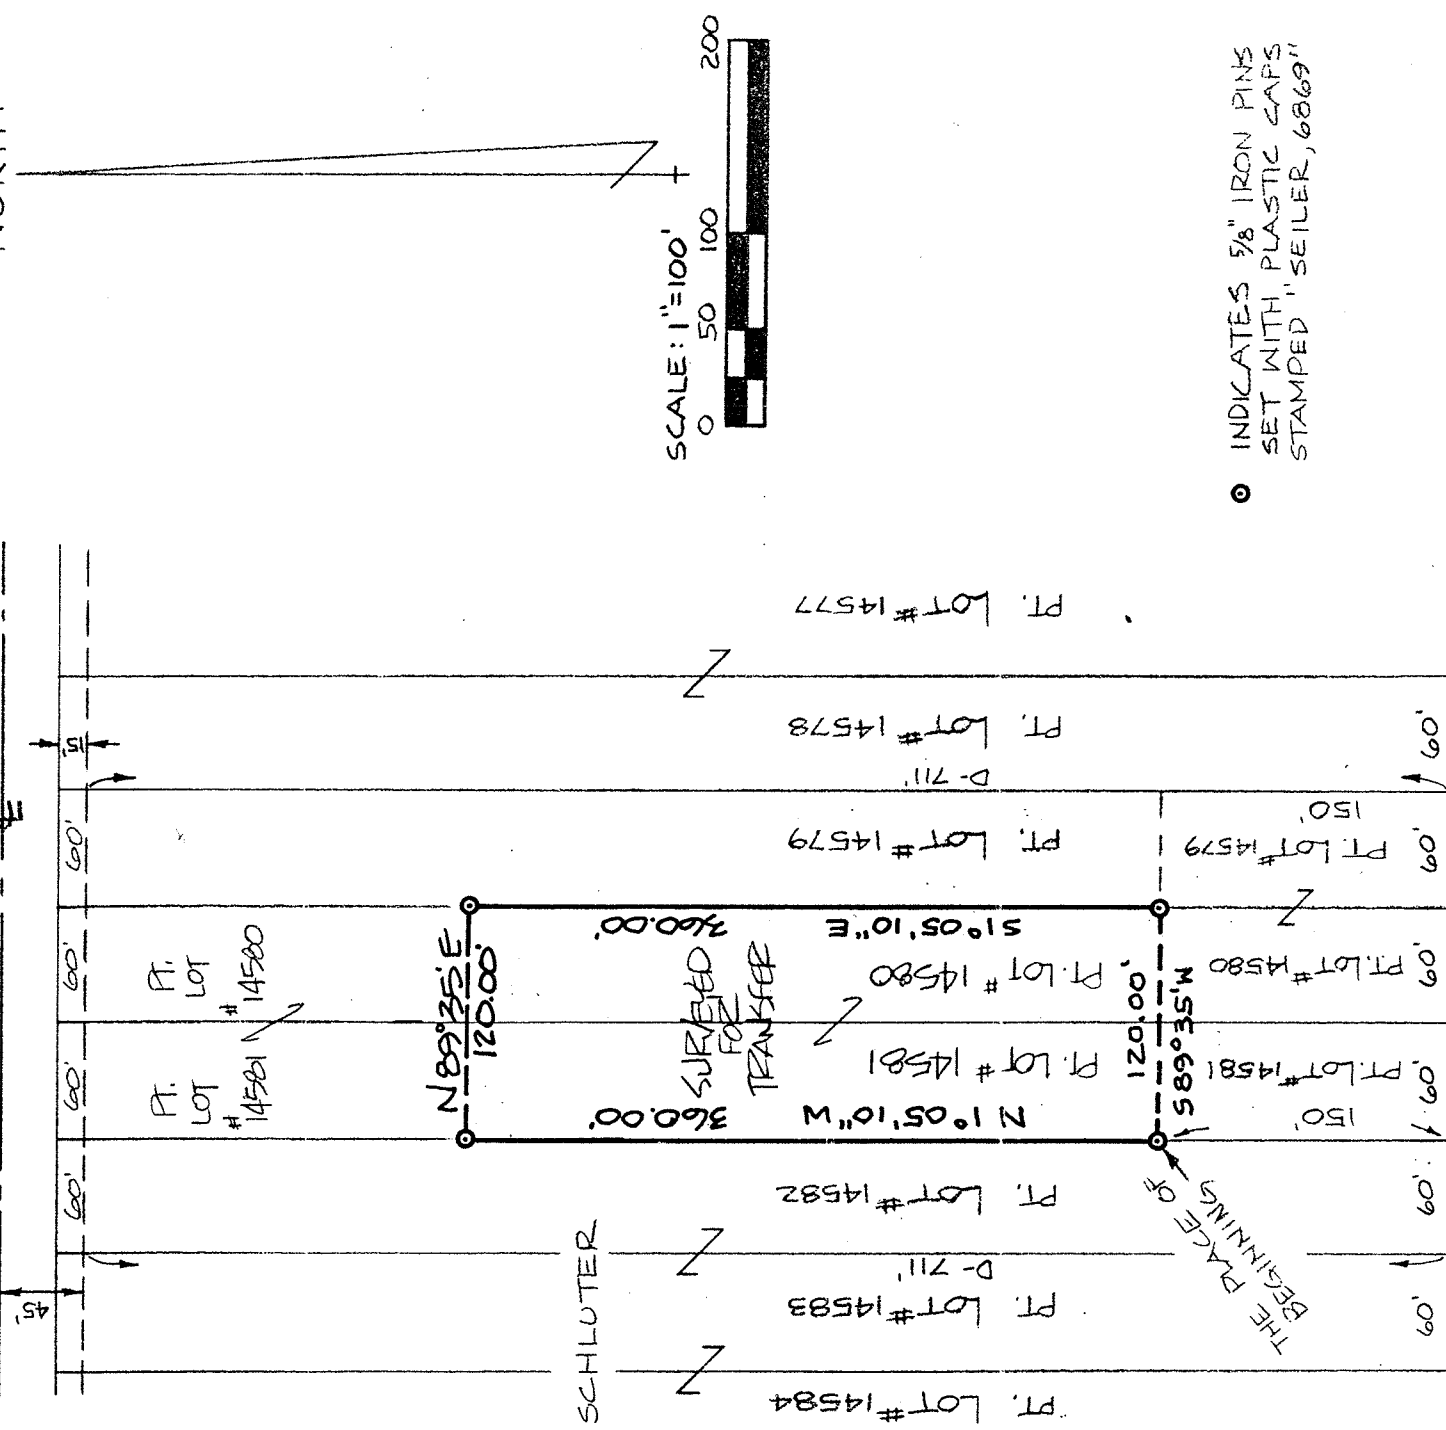

THIS SURVEY WAS CONDUCTED AT THE REQUEST OF MR. WALT SPATKO

HARDING AVENUE 60' R/W E

SURVEY PLAT
BANK ONE, MANSFIELD, TRUSTEE
-TO-
SCHLUTER
PT. LOT # 14580 & PT. LOT # 14581
CITY OF MANSFIELD
RICHLAND COUNTY, OHIO
DATE: MAR. 4, 1986 SCALE: 1"=100'
DRWG. N°: 861955 DRWN. BY: JEB

Douglas C. Seiler 3/10/86

SURVEY BY: DOUGLAS C. SEILER
REG. SURVEYOR # 6869
52 1/2 N. MAIN STREET
MANSFIELD, OHIO 44902
(419) 525-3644