


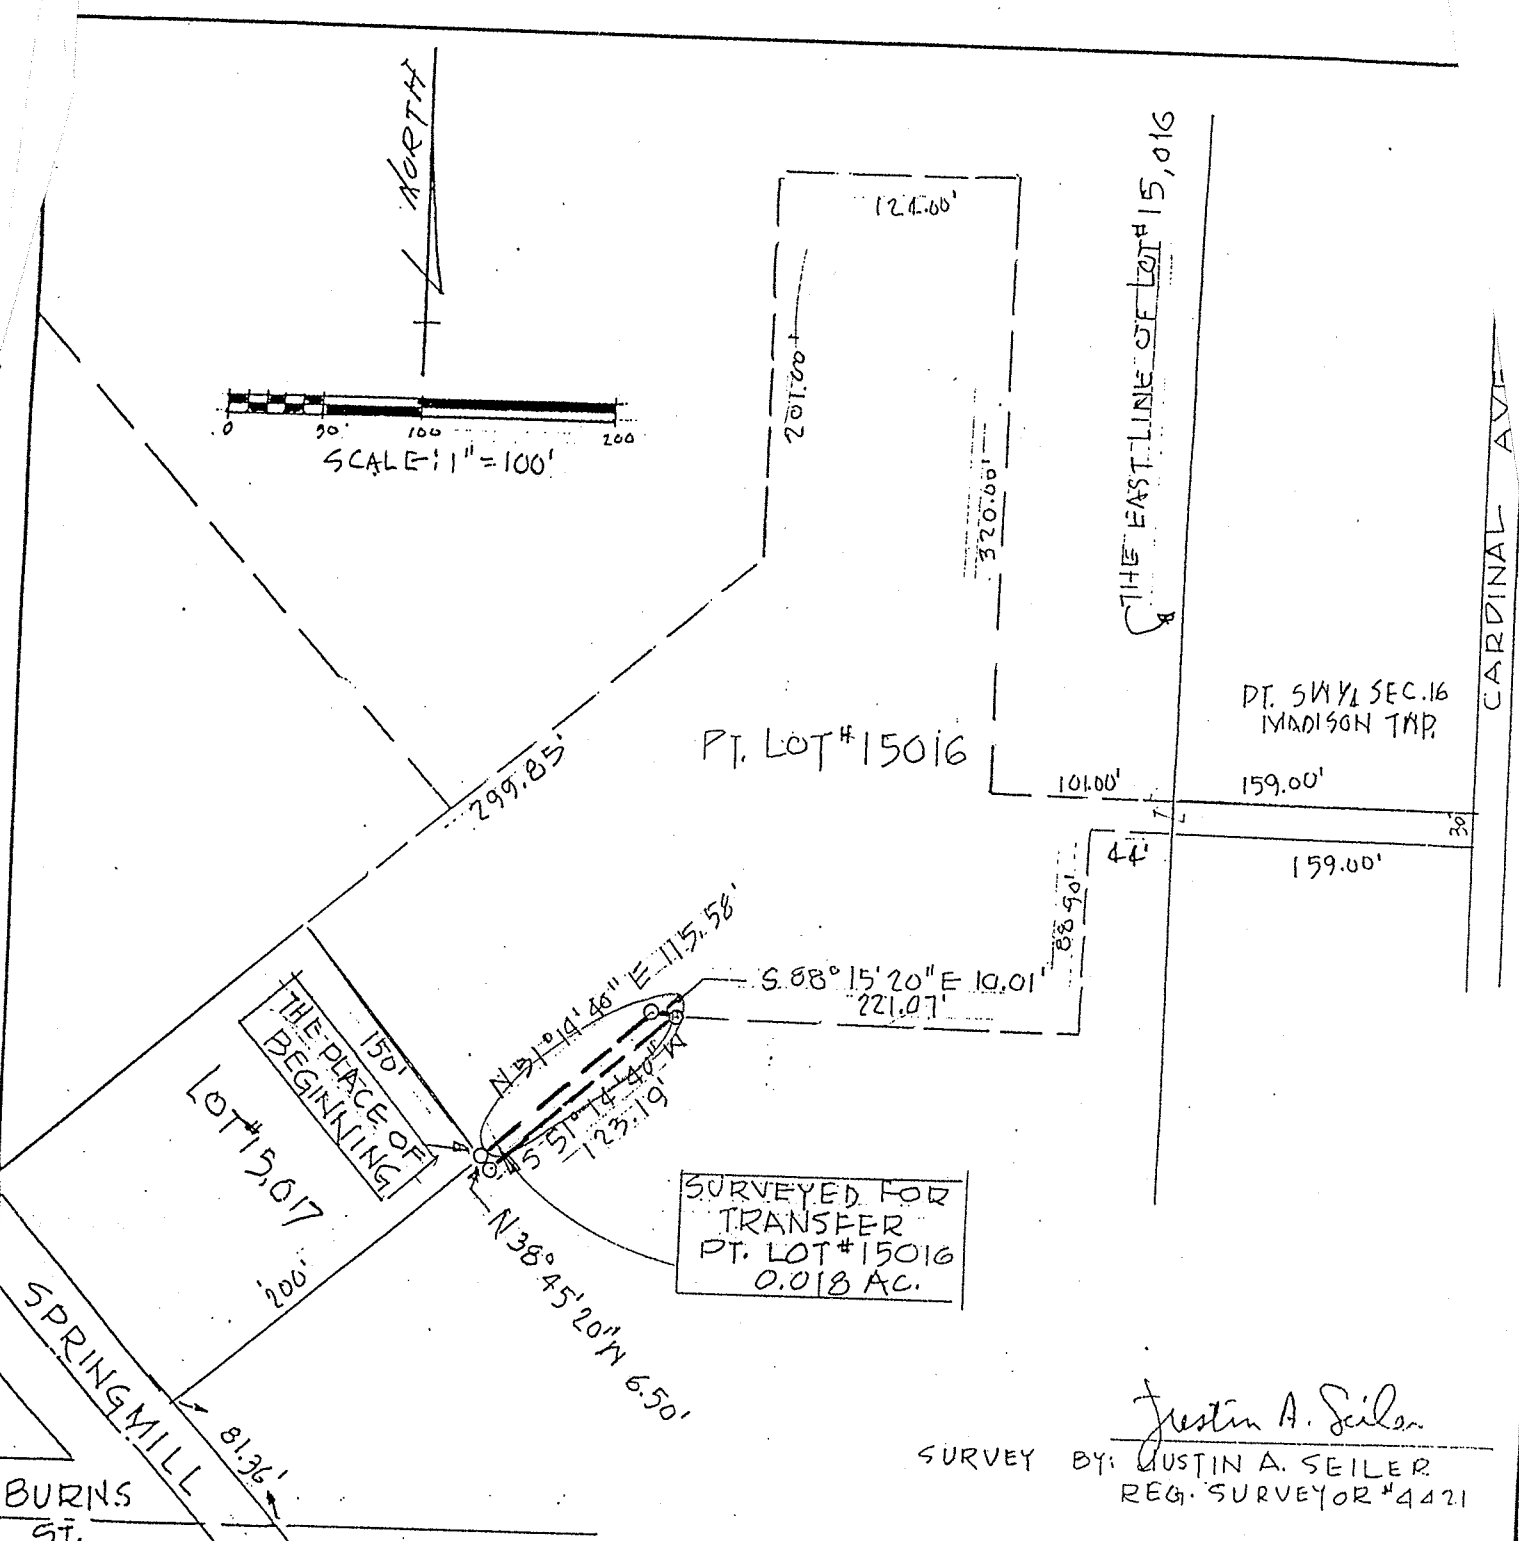

SURVEYED FOR
TRANSFER
PT. LOT #15016
0.018 AC.

SURVEY BY: Justin A. Seiler
JUSTIN A. SEILER
REG. SURVEYOR #4421

"The grantor, grantee and all subsequent owners or assignees taking title from, under or through the grantor or grantee agree that any use or improvement made on this land shall be in conformity with all existing valid zoning, platting, health, or other lawful rules and regulations."

APPROVED BY THE MANSFIELD CITY PLANNING COMMISSION;
NO PLAT REQUIRED.

SIGNED: Gerald R. Napper
SECRETARY, CITY PLANNING COMMISSION;

DATE: 10 January 1989

SURVEY PLAT FOR PROPERTY TRANSFER	
RICHARD TAYLOR	
PART LOT #15016	
CITY OF MANSFIELD, OHIO	
DATE: NOV. 17, 1988	SCALE: 1"=100'
DRAWING NO: 68367	DRN BY: JAS