
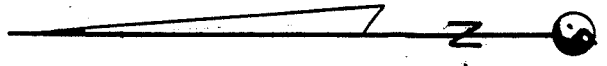


PLAT OF BOUNDARY SURVEY


GARY RADER

PART OF LOT 1629, PLAT VOL. 2-3, PG. 20
CITY OF MANSFIELD, RICHLAND COUNTY, OHIO

W. FOURTH ST. - 60'

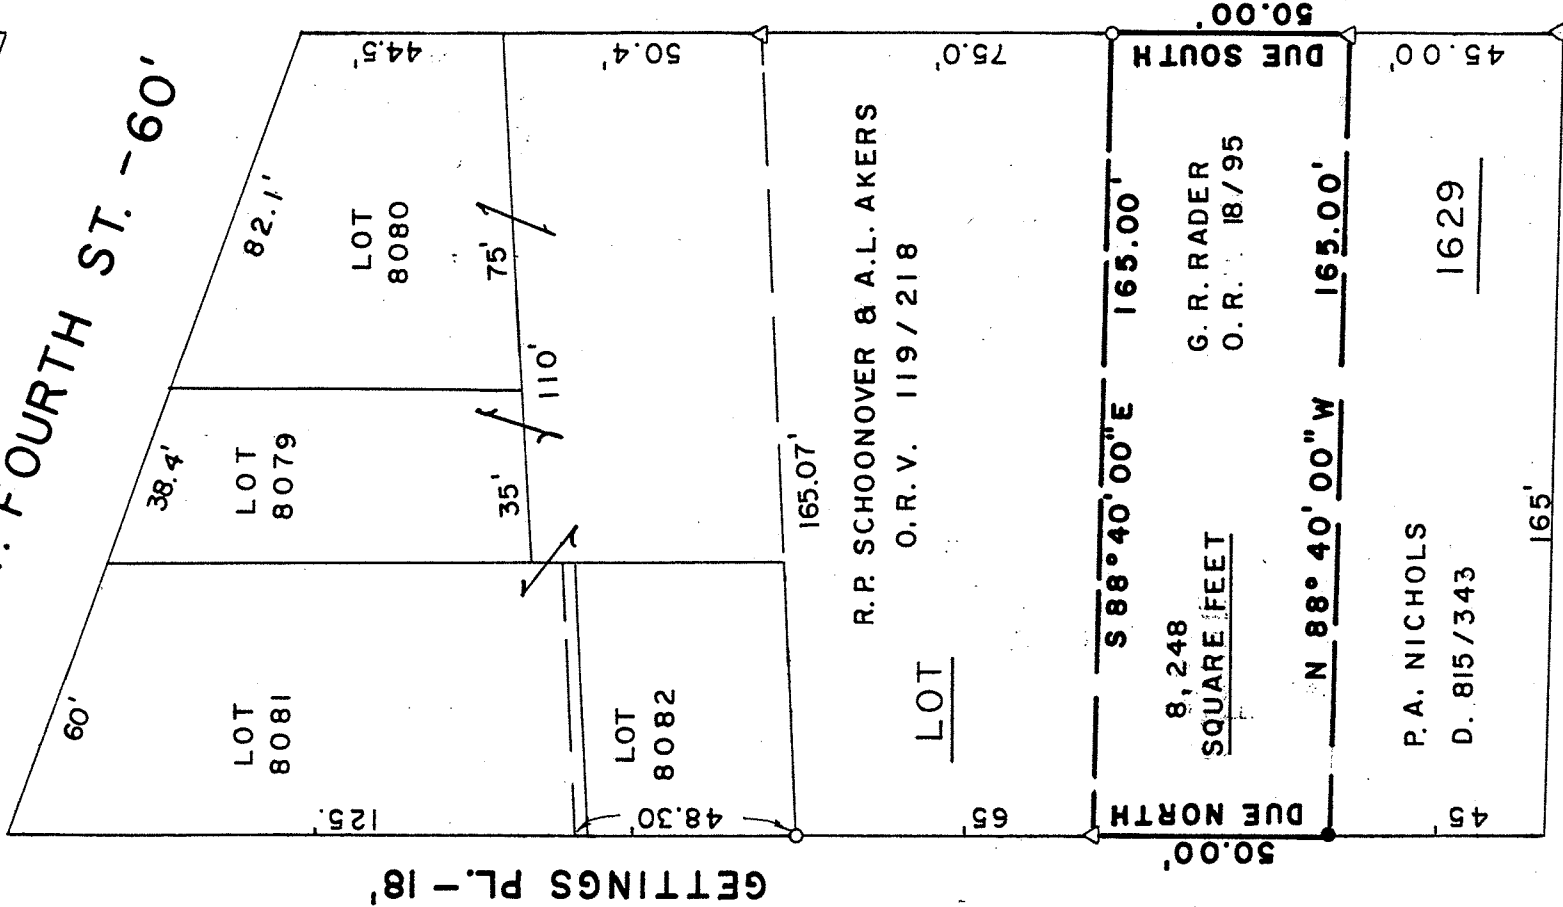

BEARINGS ARE BASED ON
SURVEY BY F.E. KROCKA &
ASSOC. DATED: 4/19/1988

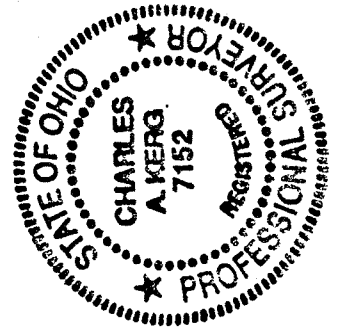

LEGEND

- IRON PIPE FOUND
- △ IRON PIN FOUND
- 5/8" IRON PIN SET WITH CAP
STAMPED "C. KERG, RLS 7152"

NEW SURVEY
OF EXISTING PARCEL
TAX MAP APPROVED

DATE 4/16/92

PREPARED BY
KERG SURVEYING

CHARLES A. KERG
REGISTERED OHIO SURVEYOR NO. 7152
DATE: APRIL 8, 1992