


PROPERTY SURVEY : 4.000 ACRES
FOR : H-4 REALTY

~~SECTION~~/LOT : Part 15897
QUARTER :
TOWNSHIP :
RANGE :

TOWNSHIP
RICHLAND COUNTY, OHIO
CITY of MANSFIELD

COUNTY RECORDER
Prior Deed : Vol. 73/Pg. 63
Basis of Bearings: Vol. 73/Pg. 63

COUNTY ENGINEER
Plot Book : Vol. Pg.
Vol. Pg.

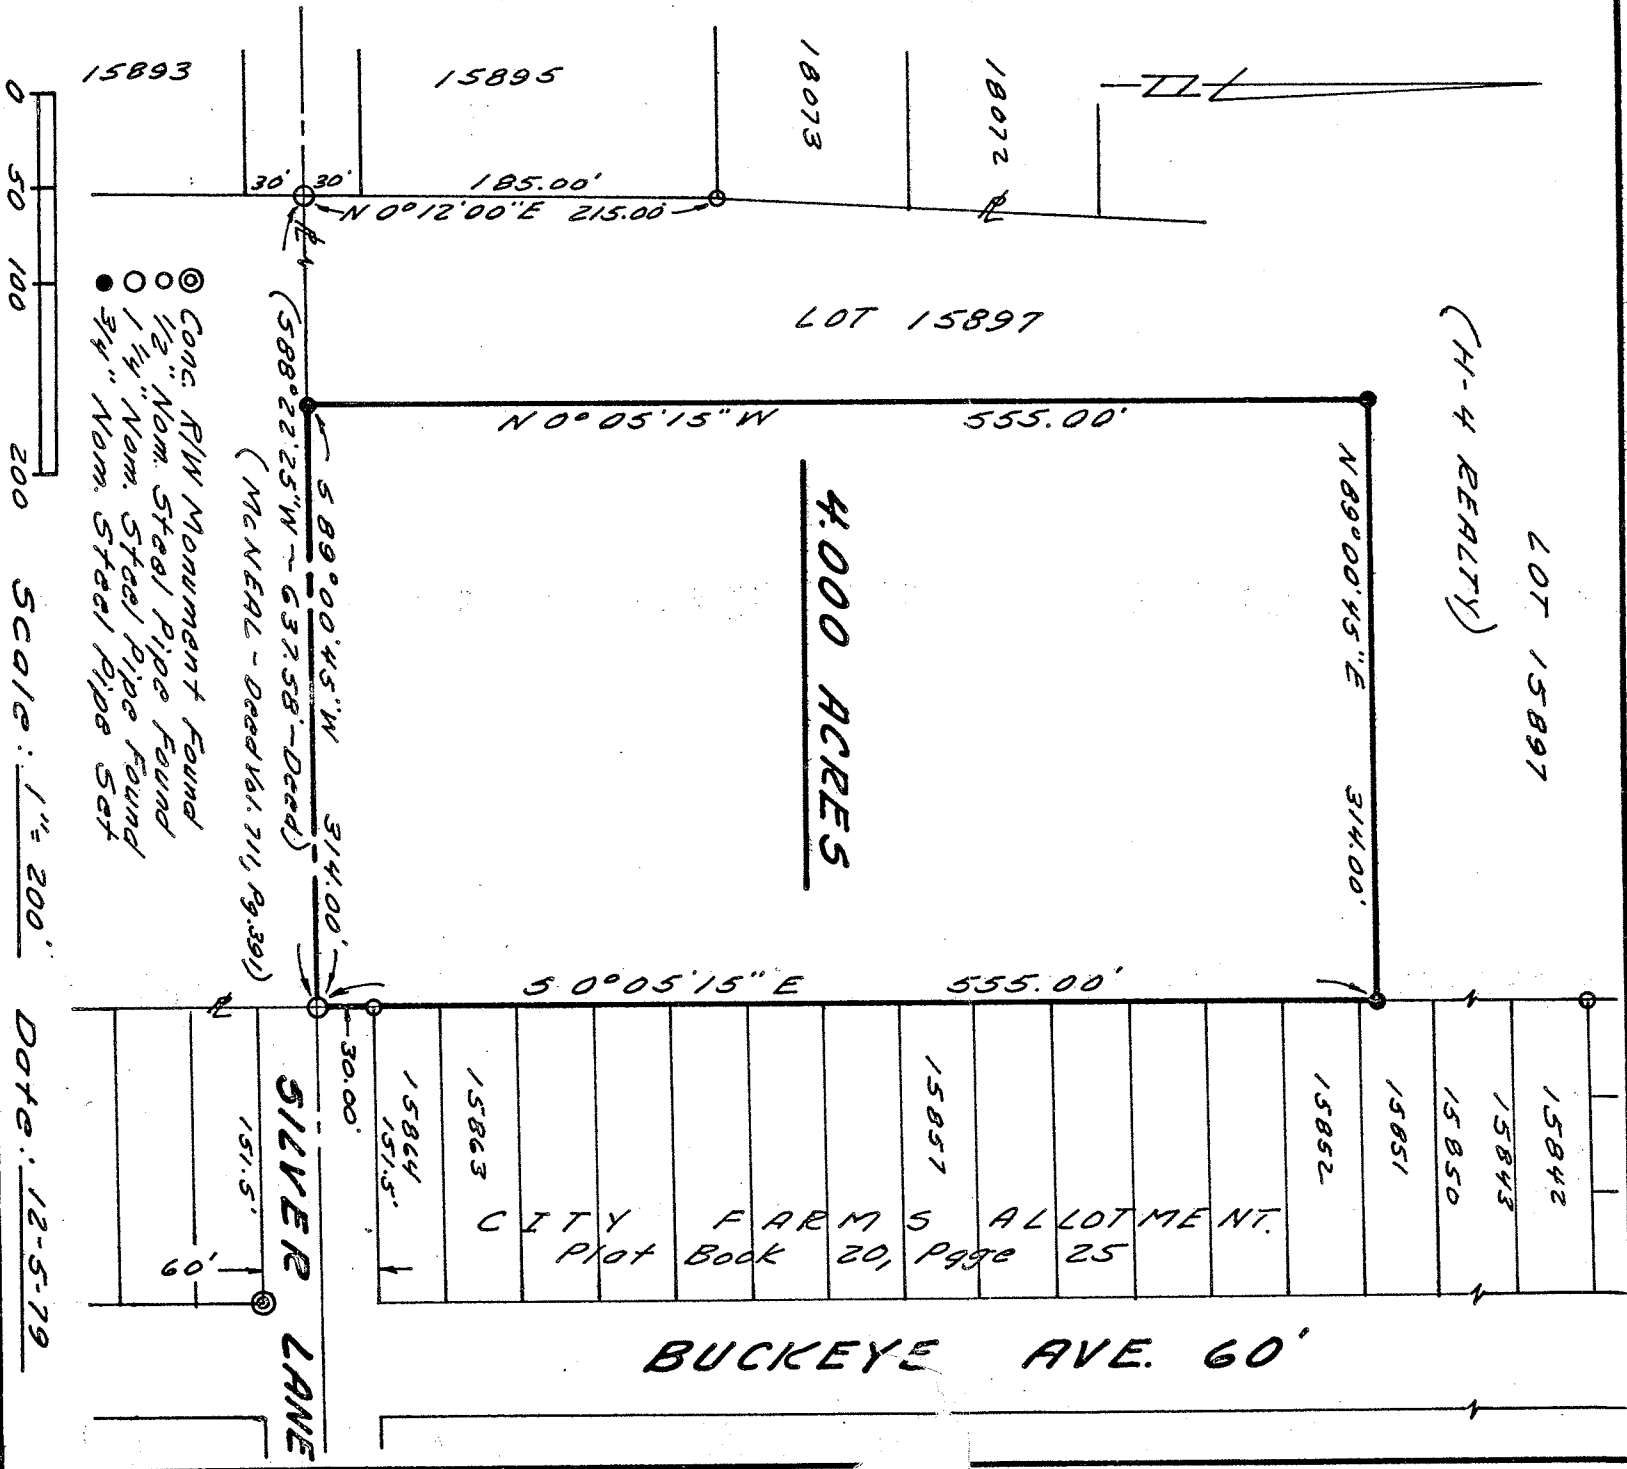

I, the undersigned, hereby certify that the foregoing plot represents an actual field survey of the premises and is true and correct to the best of my knowledge.

NORTH CENTRAL SURVEYING

299 BANK STREET
MT. GILEAD, OHIO

Vol. Pg.

KEITH R. COFFIELD
REGISTERED SURVEYOR NO. 5785