


# ALTER DESCRIPTION:

SITUATED IN THE CITY OF MANSFIELD, COUNTY OF RICHLAND, STATE OF OHIO, AND BEING LOTS NUMBERS 17241, 17248, AND 17249 OF THE CONSECUTIVELY NUMBERED LOTS OF SAID CITY OF MANSFIELD AS RECORDED IN PLAT BOOK VOLUME 16, PAGE 20, ALSO BEING ONE HALF OF VACATED CARL COULT (AS RECORDED IN VOLUME 101, PAGE 213) TO THE EAST OF LOT NUMBER 17247.

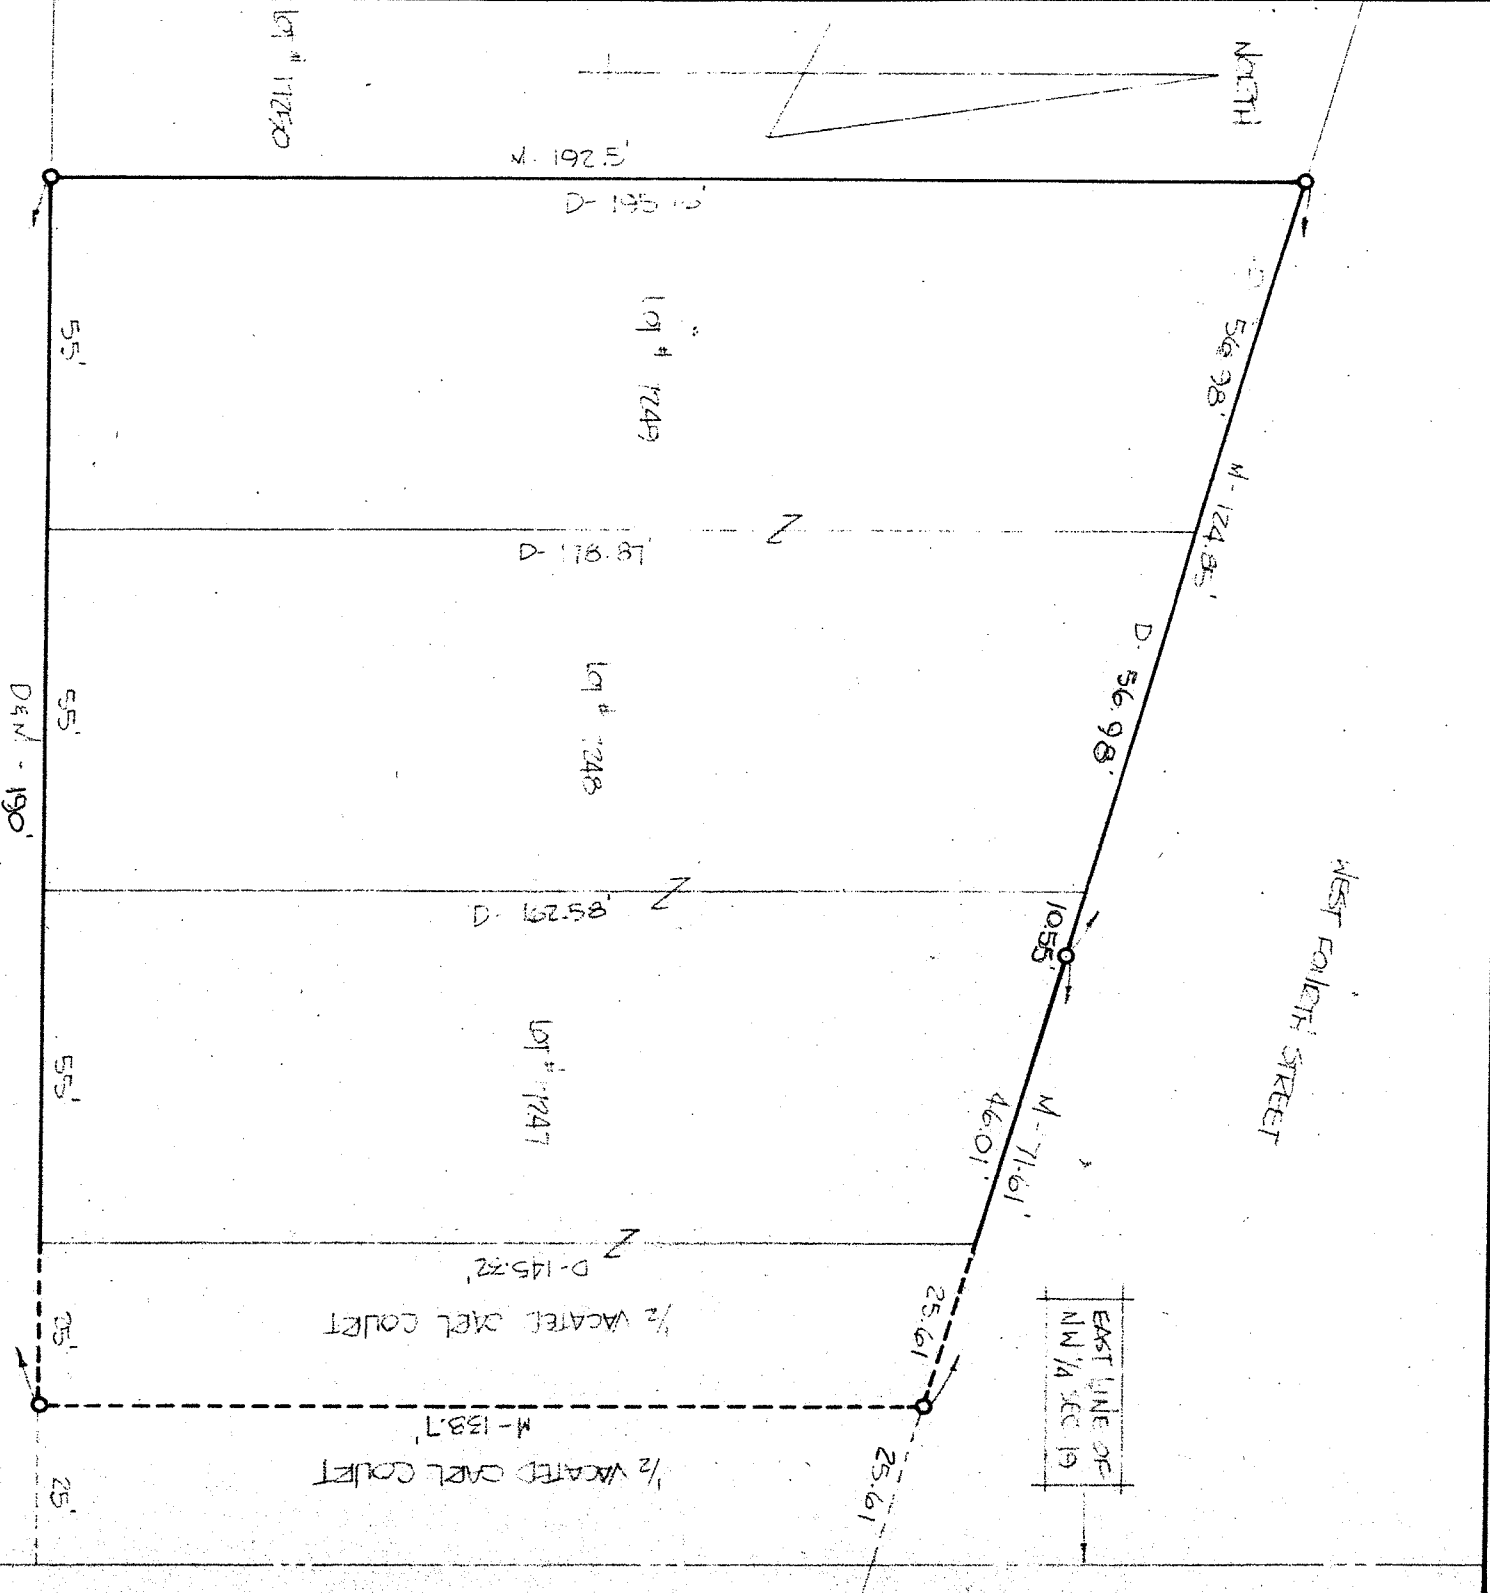

CARL COULT 50' E/W - VACATED VOL 101 P 213

- INDICATES PROPERTY CORNERS OF THE SUBJECT MARVED BY IRON PINS

SUBJECT TO ALL EASES, RIGHTS, AND INTERESTS

ALL LOTS

LOT NOS 17249, 17248, 17247, AND  
1/2 OF VACATED STREET EASY TO 17247  
CITY OF MANSFIELD, OHIO

DATE: JAN 10, 1980 SCALE: 1" = 30'  
DRAWN BY: J. B. 1005

JUSTIN A. SELLER  
JUSTIN A. SELLER  
CITY SUBSCRIBER # 4421