
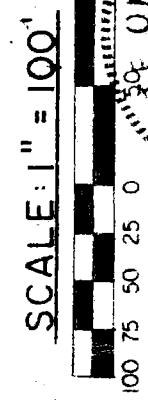


LAND TITLE SURVEY
TO
ALLIED - SIGNAL INC.
PART OF LOT 17519, PLAT VOL. 21, PG. 107
CITY OF MANSFIELD, RICHLAND COUNTY, OHIO

EASEMENTS PER D. 589/74 AND D. 596/421
DO NOT AFFECT SUBJECT PROPERTY

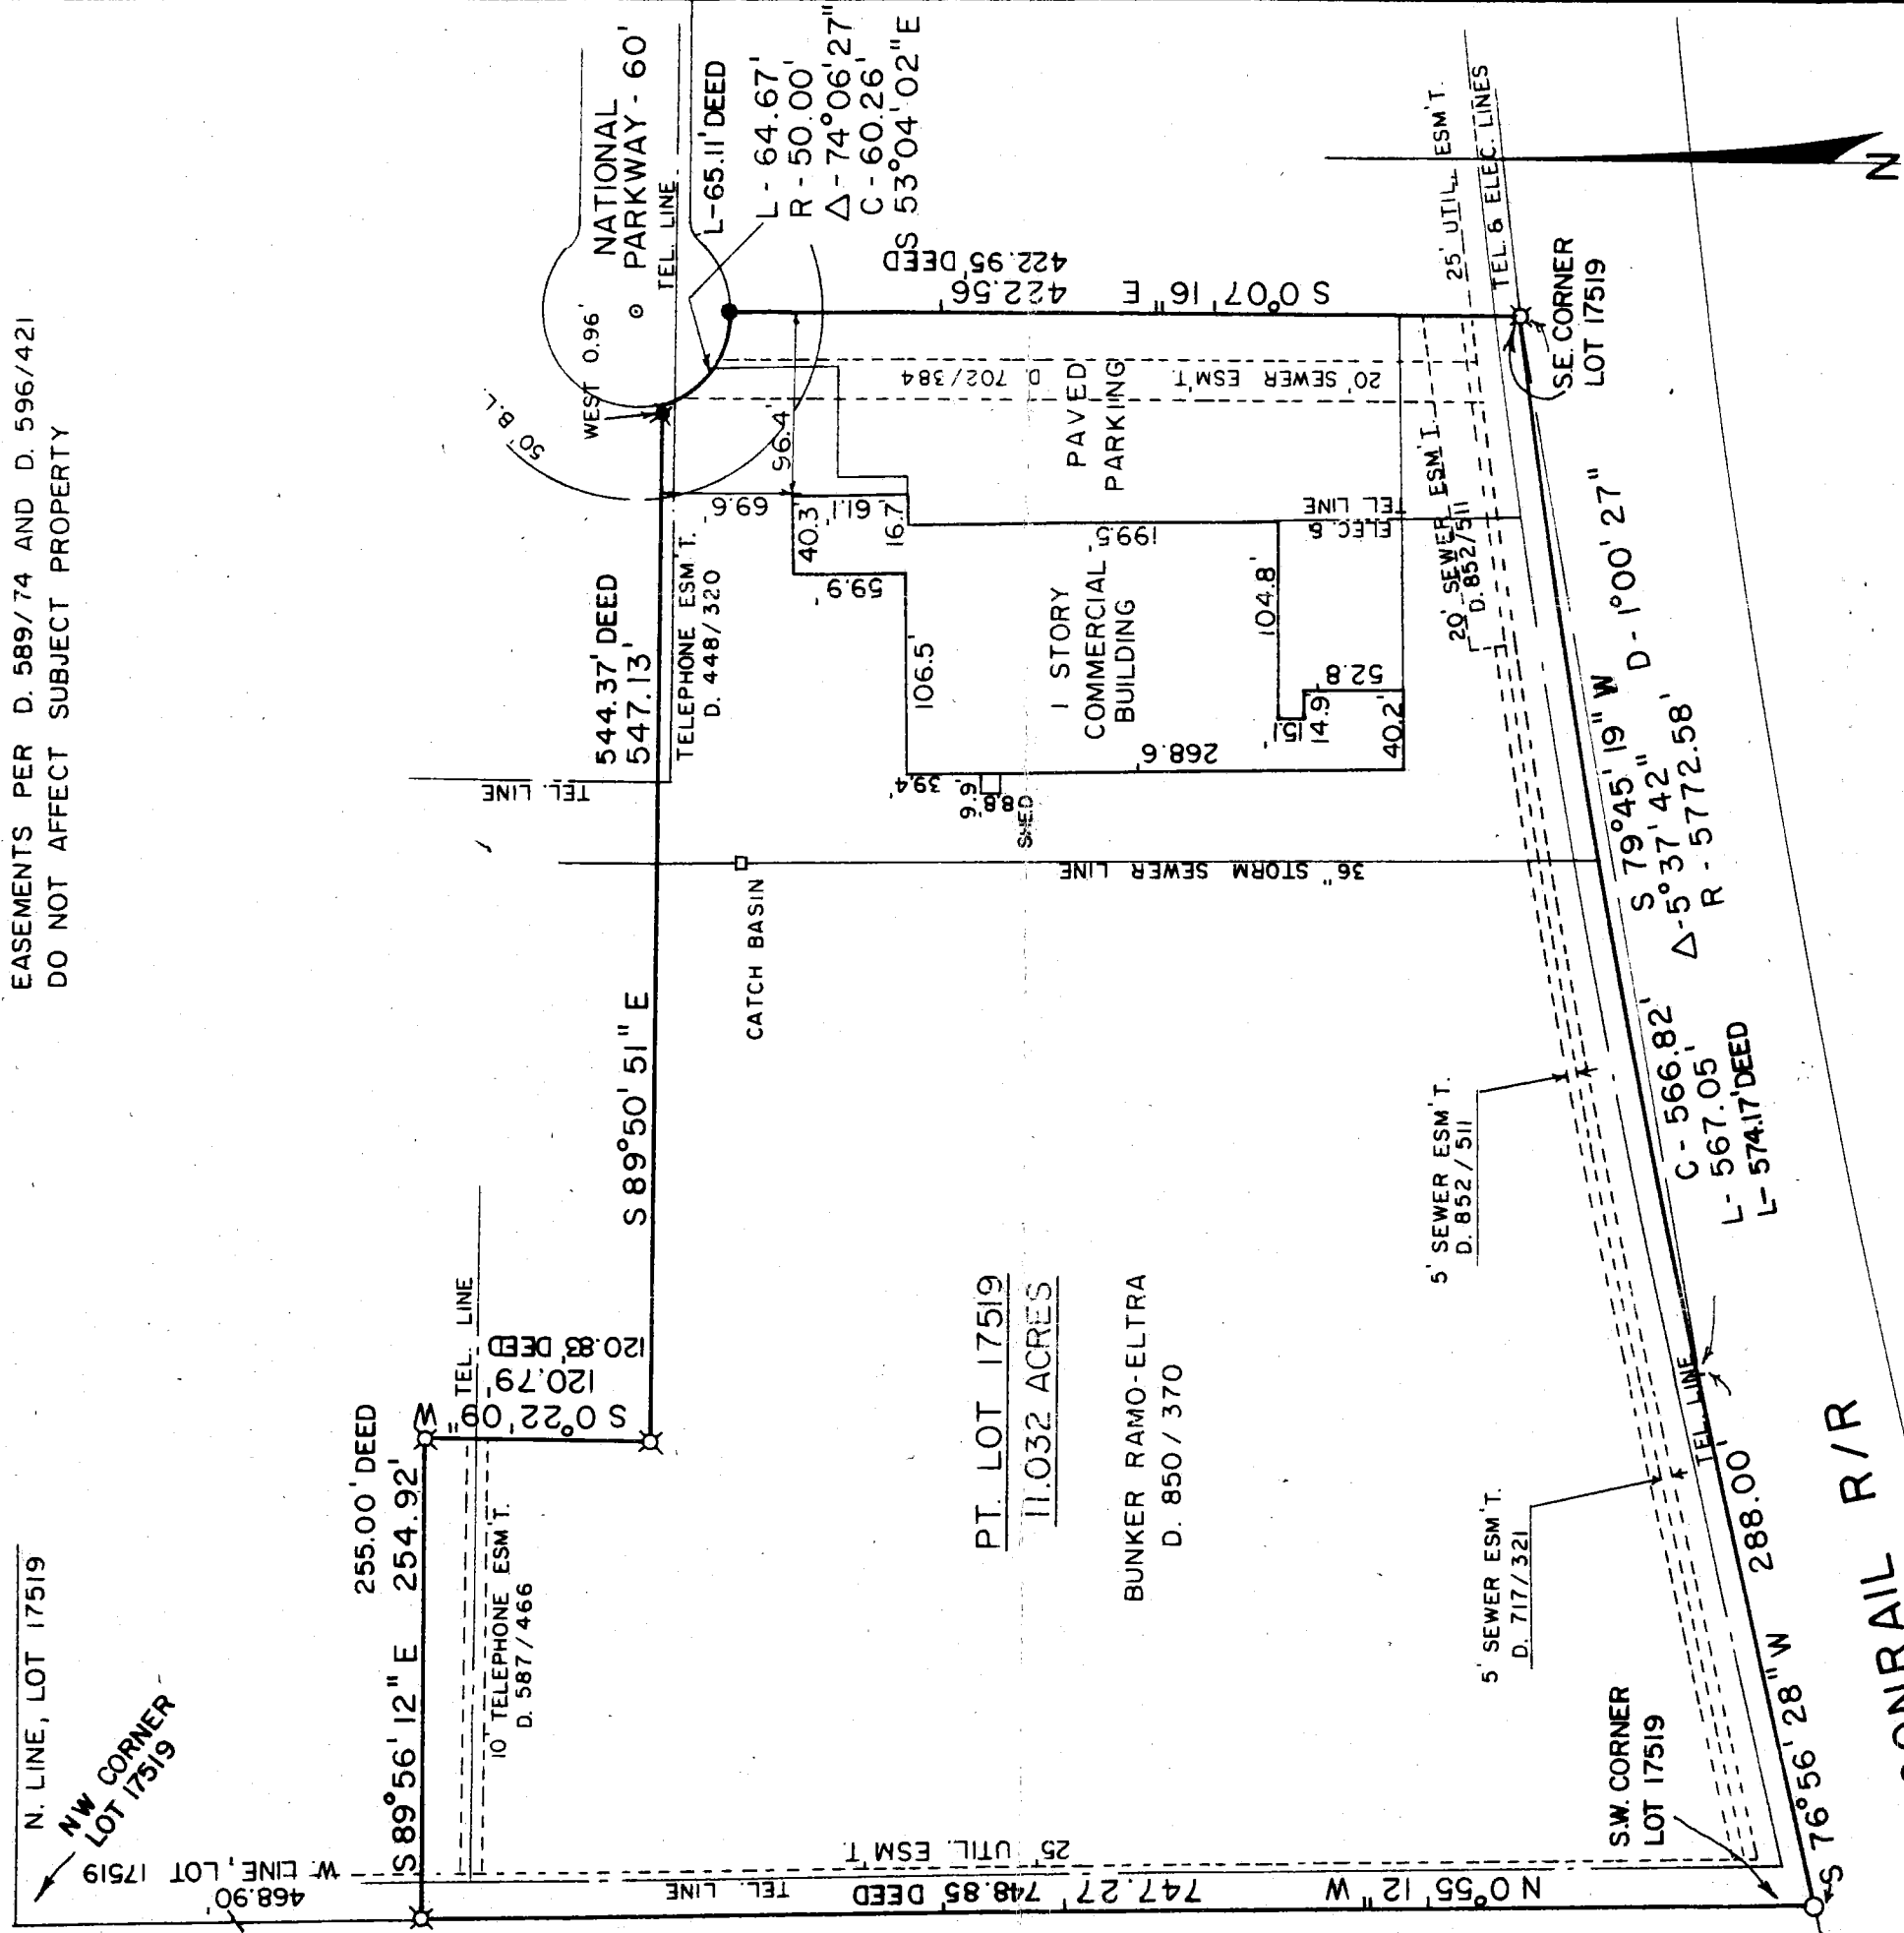

To Allied Signal, Inc. and Lawyers Title Insurance Corp.: This is to Certify that this map or plat and the survey on which it is based were made in accordance with the "Minimum Standard Detail Requirements for Land Title Surveys" jointly established and adopted by ATA and ACSM in 1962.

LEGEND

- O - IRON PIPE FOUND
- X - IRON PIN FOUND
- ✱ - RAILROAD SPIKE FOUND
- ⊙ - SURVEY NAIL SET
- - 5/8" IRON PIN SET WITH CAP STAMPED "6687, 6991"

FE Krocka and Assoc.
23 West Main Street
Shelby, Ohio 44875

PREPARED BY

F. E. KROCKA & ASSOCIATES
BRUCE W. BERDANIER
REGISTERED SURVEYOR
S 6991

Bruce W. Berdanier

BRUCE W. BERDANIER
REGISTERED OHIO SURVEYOR NO. 6991
DATE: FEBRUARY 19, 1986

