

Murray D. Shaffer
Eugene R. Johnston
M. P. Lichtenwalter
Thomas L. Seitz
H. D. McClellan
Robert A. Kerst


SHAFFER, JOHNSTON, LICHTENWALTER & ASSOCIATES
Surveyors

672 Logan Road
MANSFIELD, OHIO 44907
Telephone 419-756-3374

2585 Cleveland Road
WOOSTER, OHIO 44691
Telephone 216-345-6377

REPLY TO:

SURVEY FOR
MICHAEL SANTORO

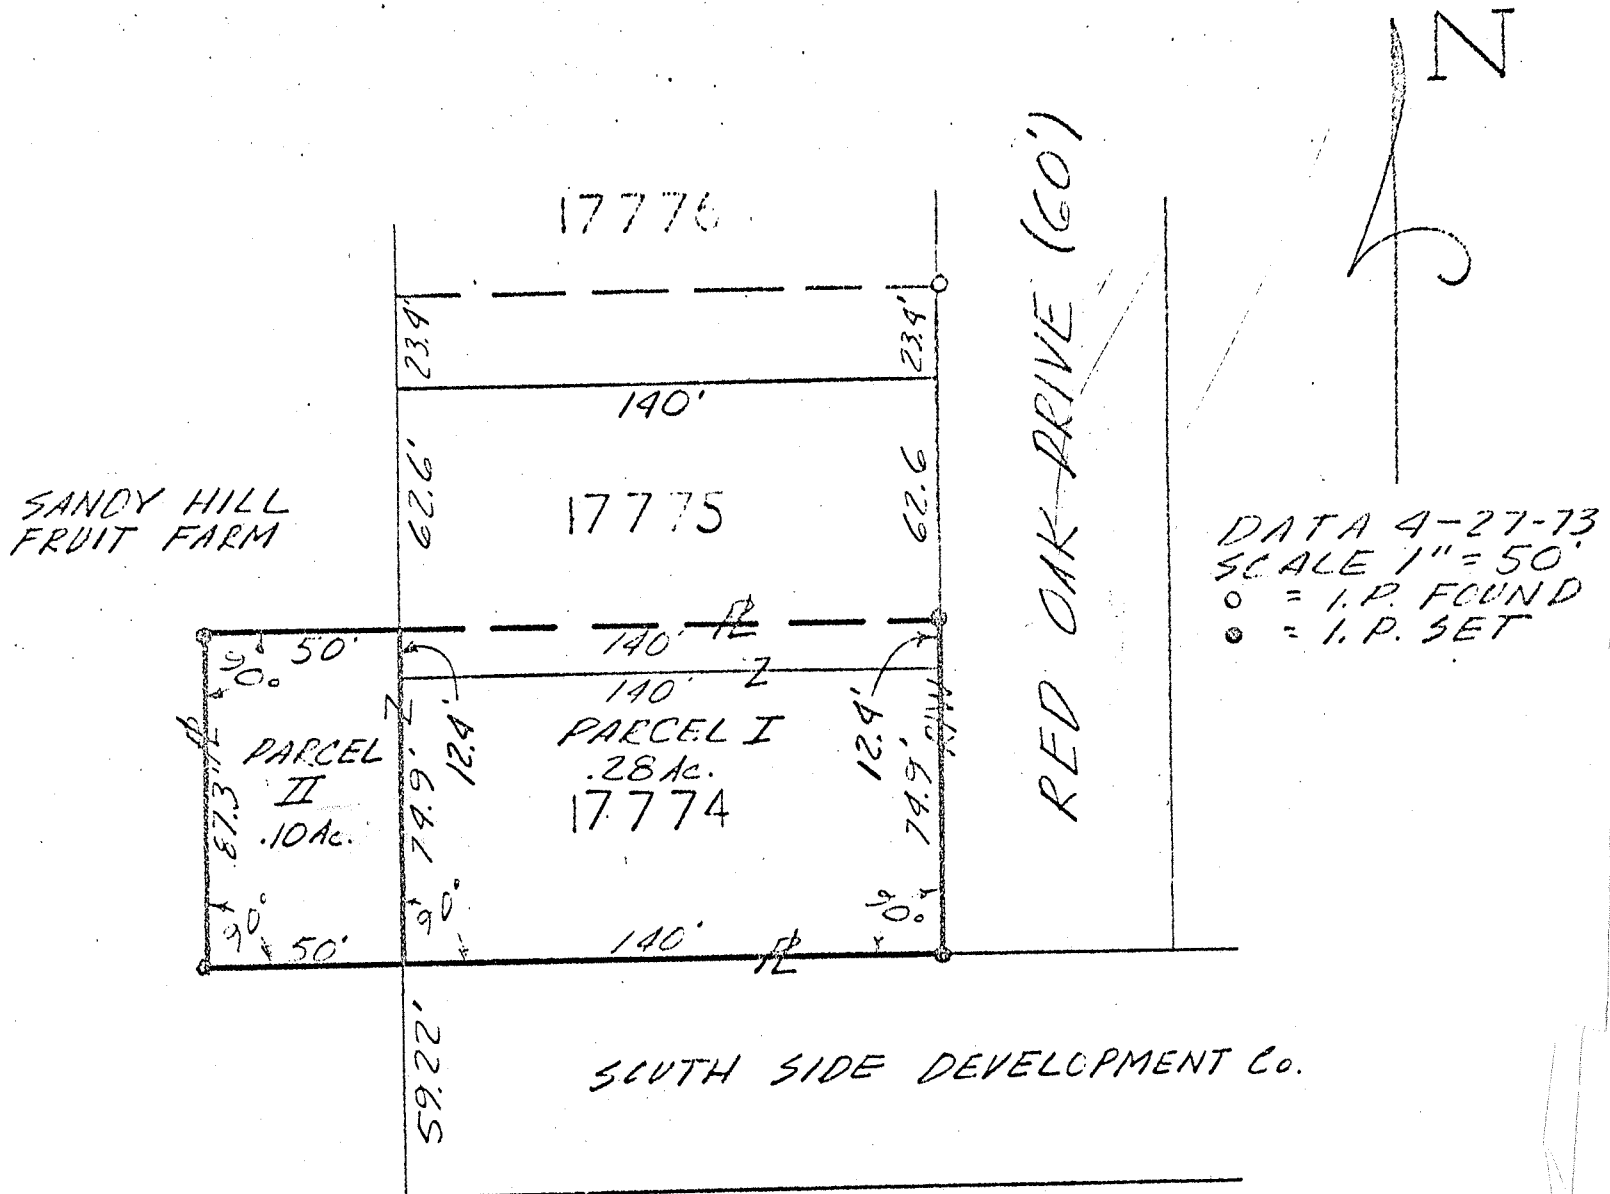

LOCATED IN THE CITY OF
MANSFIELD, MANSFIELD
TWP. RICHLAND Co., OHIO
AND PT. OF THE NW 1/4
SEC 8, TWP 20, R1B.

Arthur W. Van Alker
ARTHUR W. VANALKER
REG. SURVEYOR #4722
(SM 1106)