

BOUNDARY & LOCATION SURVEY

FREDDIE L. WILLIAMS


PART OF LOT 1870

CITY OF MANSFIELD, RICHLAND COUNTY, OHIO

CERTIFY TO: LAWYERS TITLE INSURANCE CORP.


LENDER: BANK ONE

ADDRESS: 25 ORCHARD ST.
PLAT VOL: 2#3, PG. 12

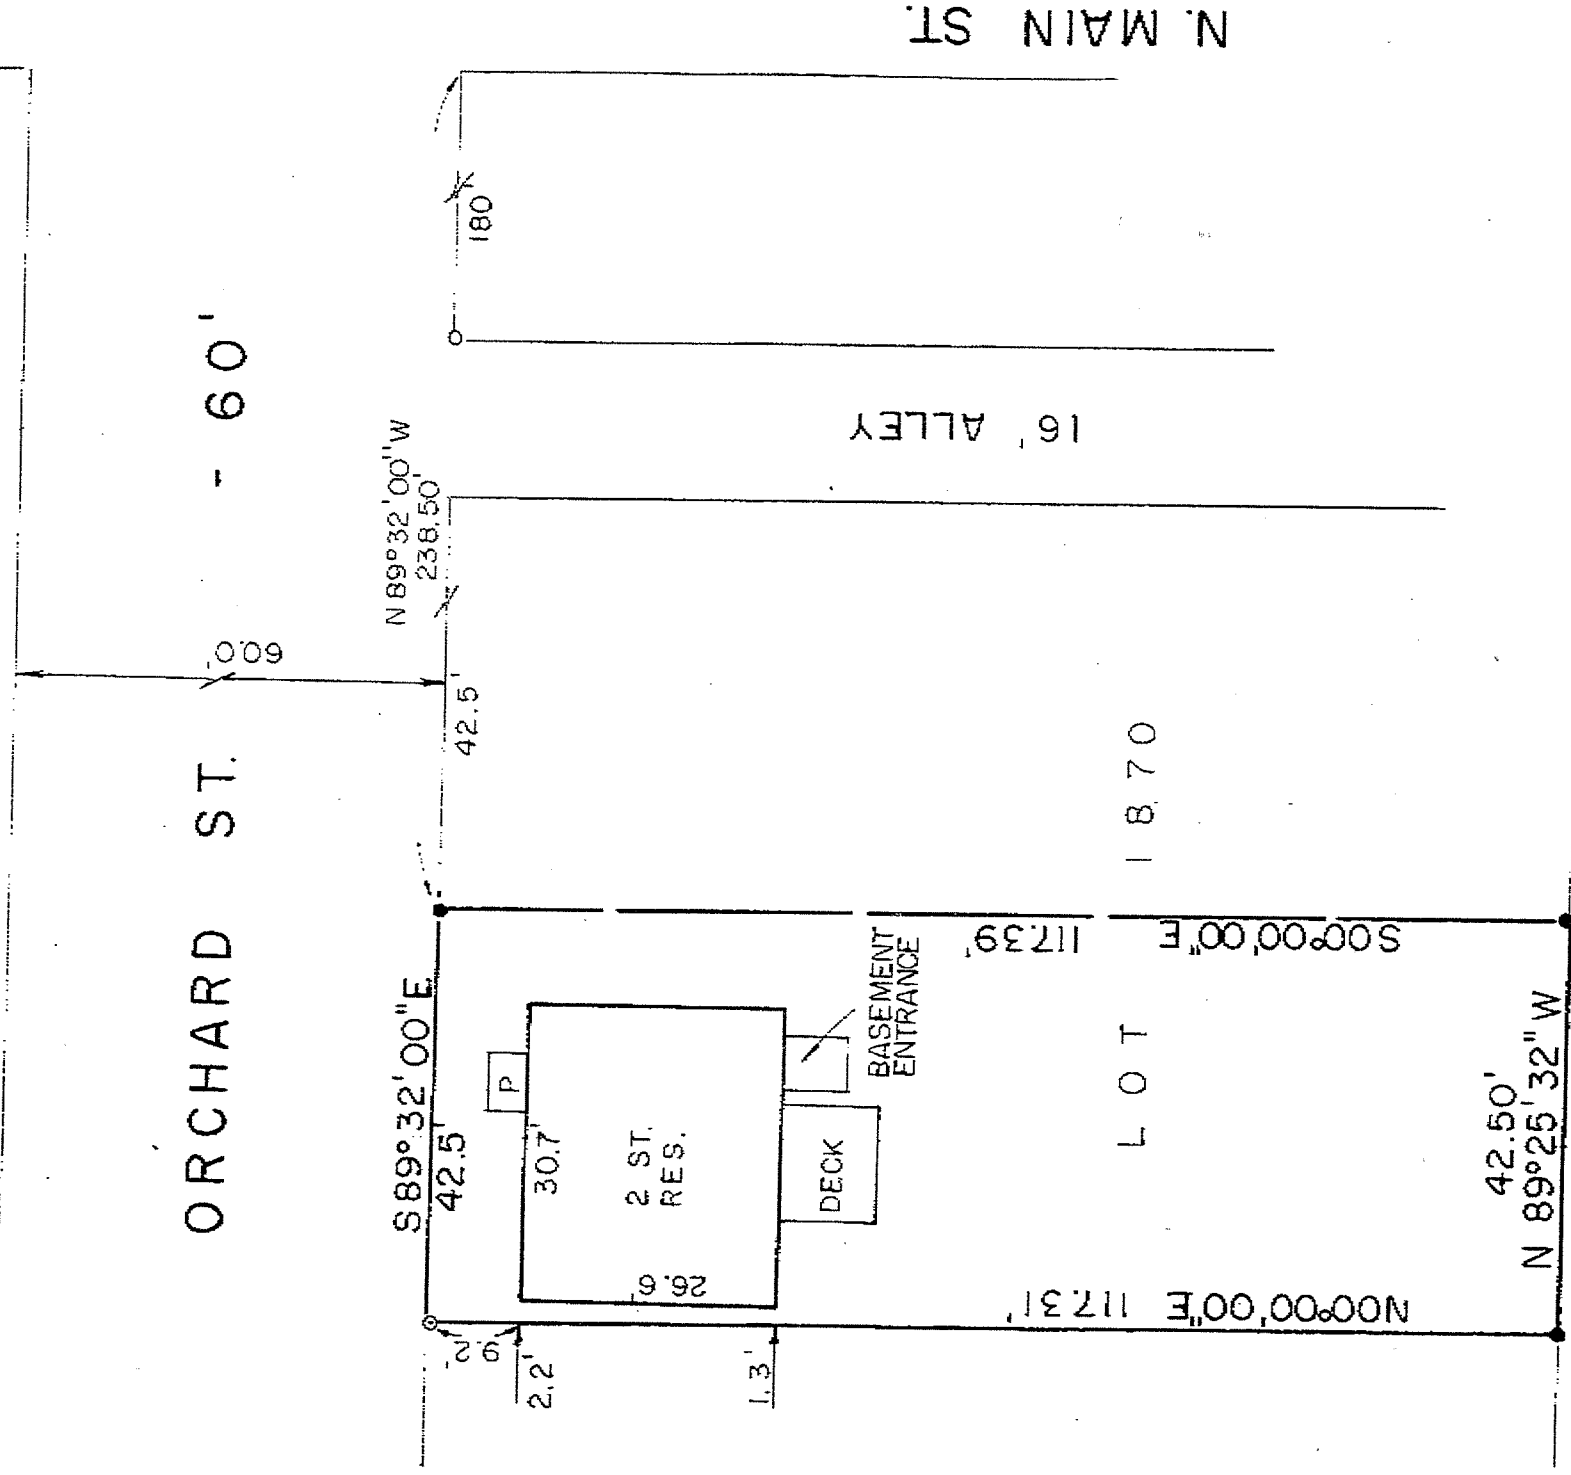

BEARINGS ARE BASED
ON ORCHARD ST. BEARING
S 89°32' E.

SCALE: 1"=20'

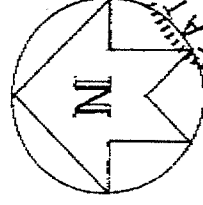

PREPARED BY

F. E. KROCK & ASSOCIATES, INC.

Edward J. Lawrence

RAYMOND G. LENCZOWSKI

OHIO REGISTERED SURVEYOR NO. 6687

DATE: OCTOBER 24, 1991

LEGEND

- IRON PIN FOUND
- IRON ROD FOUND
- 5/8" IRON PIN SET
CAP STAMPED "L"

