


SURVEY PART OF LOT 1887


I hereby certify this plot to be a true delineation of a field survey performed by SANFORD & SCHNEIDER SURVEYORS in May 1976, and that all monuments were found or set as shown.

Robert O. Schneider Jr. 6/1/76
Robert O. Schneider Jr.
Registered Surveyor No. 5054

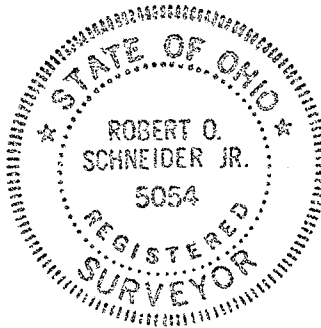

LEGEND

- Iron Pipe (Found)
- Concrete Monument (Found)
- Iron pipe (Set & Marked SCHNEIDER 5054)
(1/2" X 36" block)

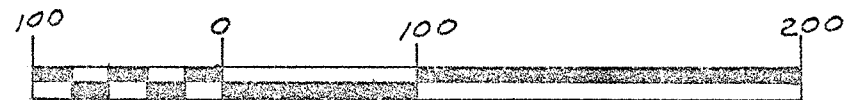

Scale in Feet

Part of Lot 1887, 1st Ward, City of Mansfield
Richland County, Ohio 161 Sturges Ave.

SCALE: 1"=50'

APPROVED BY:

DRAWN BY ROS

DATE: 1 June 1976

REVISED

Survey Made at Request of Mrs. Jane Kennedy
Owners: Gloria Heidlebaugh & Linda L. Smith

SANFORD & SCHNEIDER SURVEYORS
ASHLAND, OHIO

DRAWING NUMBER

217

