



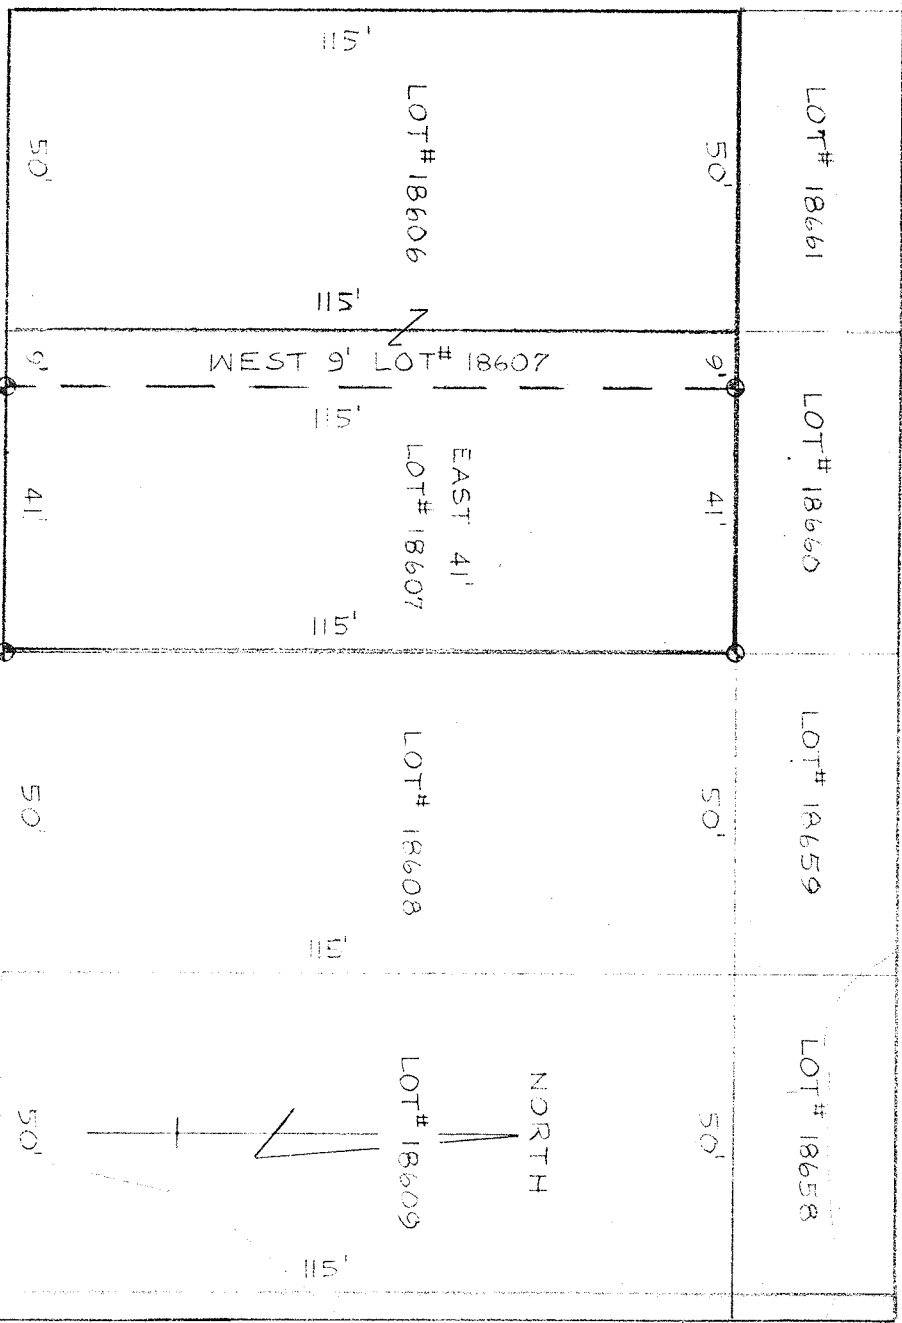


MILL ROAD 30' R/W

POWERENE ROAD 60' R/W

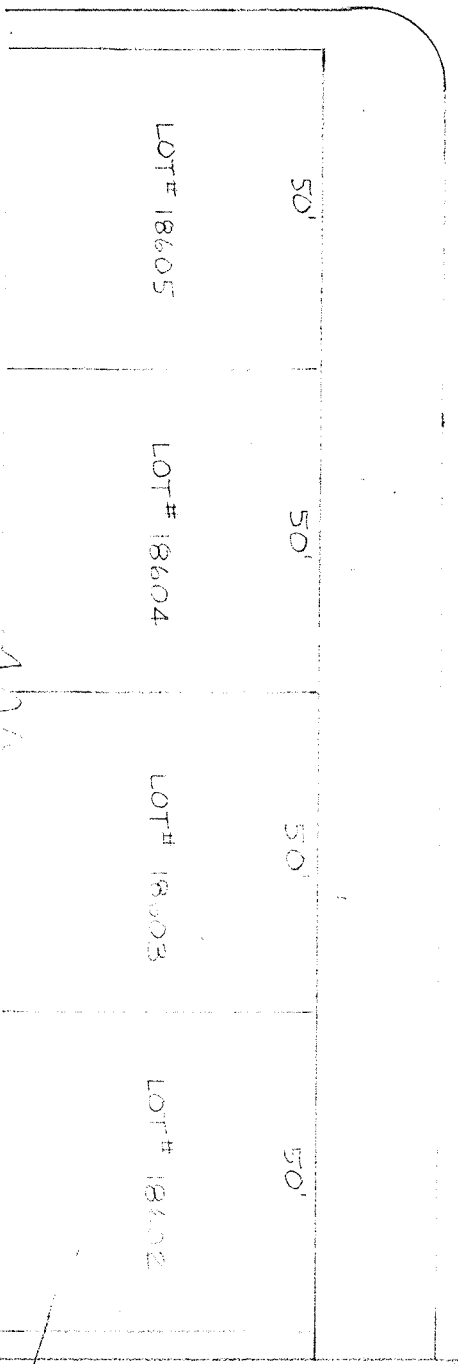

PROPERTY DESCRIPTION

SITUATED IN THE CITY OF MANSFIELD, COUNTY OF RICHLAND, STATE OF OHIO AND BEING THE EAST 41 FEET OF LOT# 18607 OF THE CONSECUTIVELY NUMBERED LOTS IN SAID CITY OF MANSFIELD, OHIO, FORMERLY KNOWN AS THE EAST 41 FEET OF LOT# 97 IN BOWMAN HEIGHTS NUMBER 2 AS RECORDED IN PLAT BOOK 11, PAGE 11 OF THE RICHLAND COUNTY RECORD PLATS.

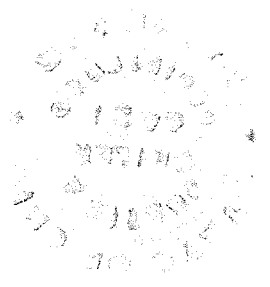

SURVEY BY: Justin A. Seiler
 JUSTIN A. SEILER
 REG. SURVEYOR # 4421

SURVEY PLAT FOR PROPERTY TRANSFER	
DENNIS LINK	
E. 41 FT. LOT# 18607	
CITY OF MANSFIELD, OHIO	
DATE: JULY 24, 1979	SCALE: 1"=30'
DRWG. NO: 791561	DRAWN BY: GW