

DEED FOR EQUITABLE LIFE ASSURANCE SOC.

Mansfield, Ohio, AUG. 24 - 29 WARD I

Owner H. B. ALBERS

N 67' of Lot 2096

Plat recorded in Vol. Vol. 4 PAGE 6


LXINGTON AVE. St. No. 30

Div. John Todds Sub. Part of N.E. 1/4, Sec. 28 Tp. 21 R. 18

tion of Buildings { No. 1 2 STORY - FRAM - HOUSE No. 3

{ No. 2 FRAME SINGLE GARAGE No. 4

SCALE 1" = 50'

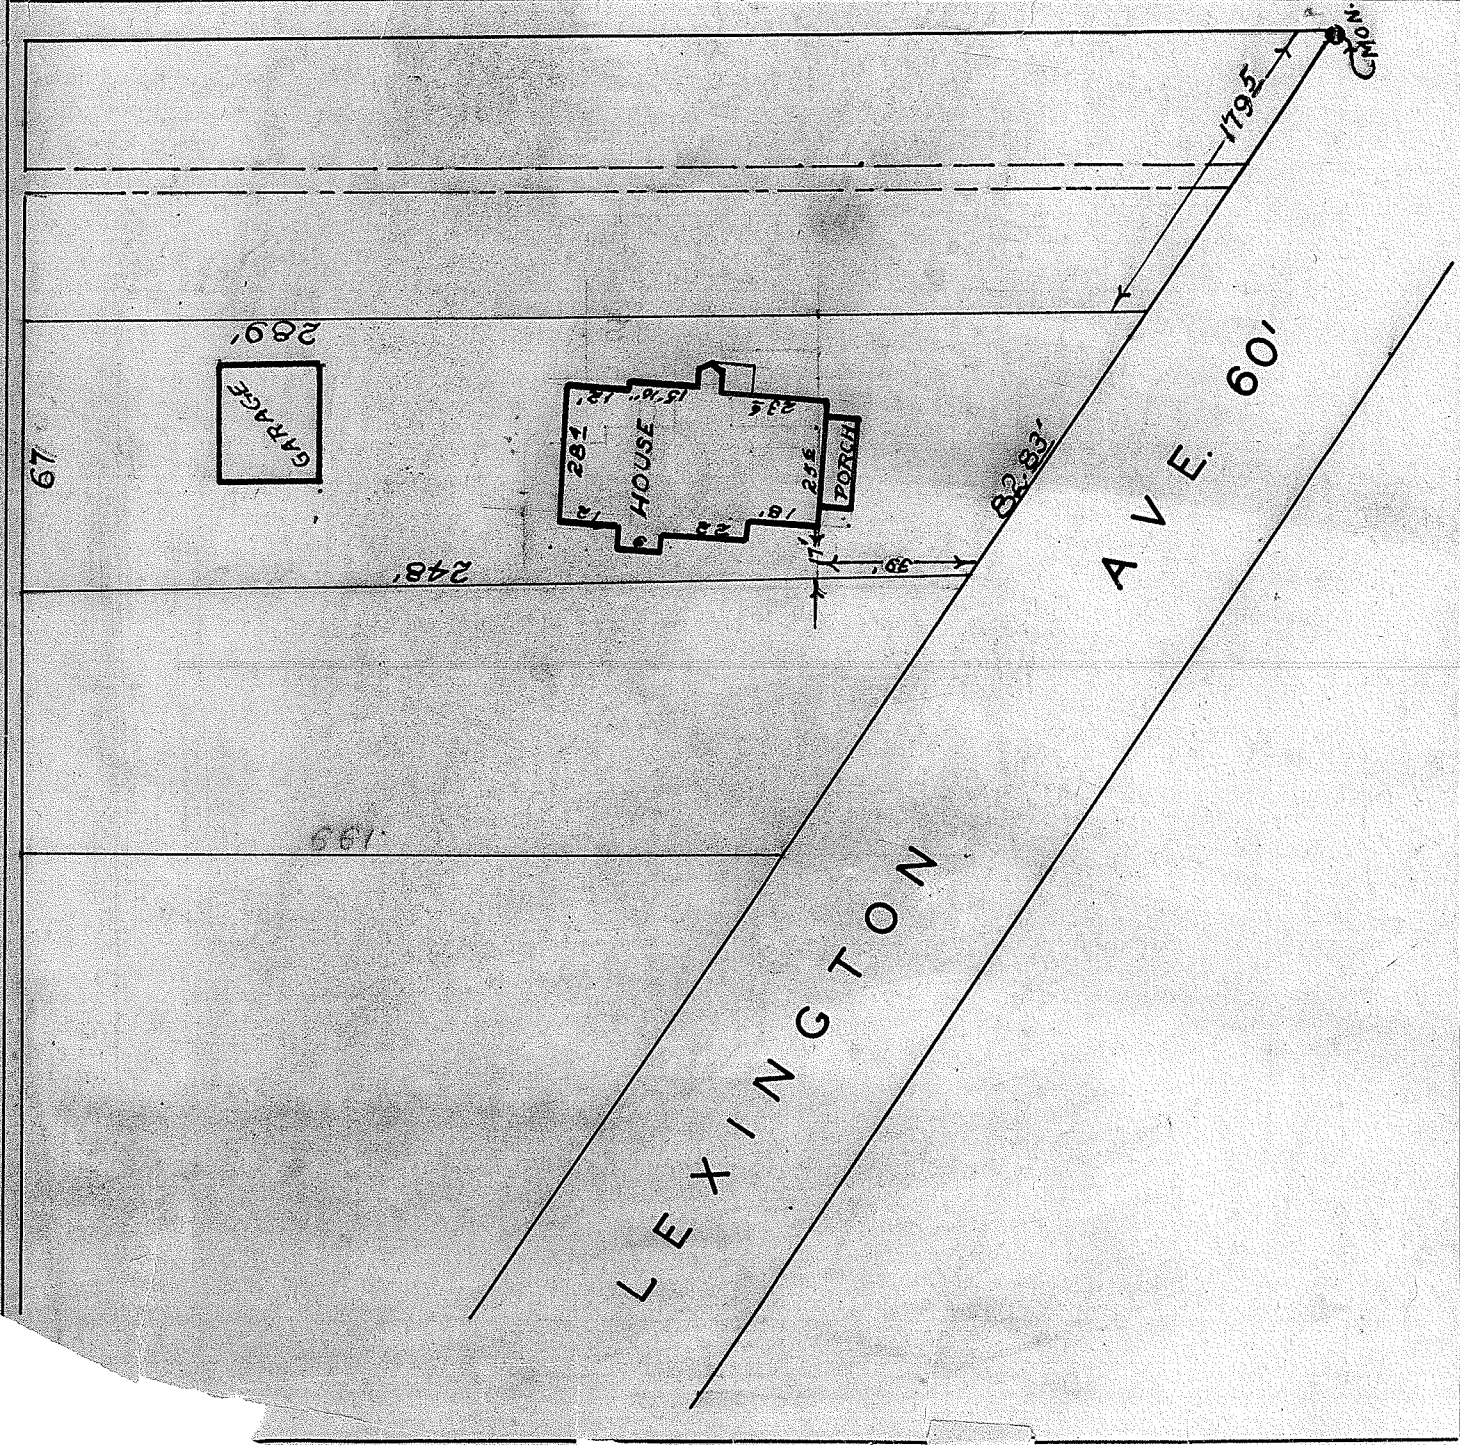

I certify that I have made a survey of the above premises and the buildings are wholly upon the lot and do not encroach upon any other.

RUSK & DORAN, ENGINEERS

RUSK & DORAN

Surveyor C. E.