

FROM: C.F. BOLKINS, JR.

RICHLAND COUNTY
ENGINEERING DEPT.

COURT HOUSE

MANSFIELD, OHIO

TO: NORRHA WILLIAMS

SUBJECT: SURVEY LOT # 131 IN



DATE: 19 APR 59

DIAMOND HILLS ALLOTMENT
SE 1/4 SEC 27 MADISON TWP
RICHLAND COUNTY

New City of Mansfield

LOT # 21191


AGATE AVENUE 60'

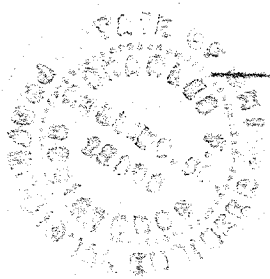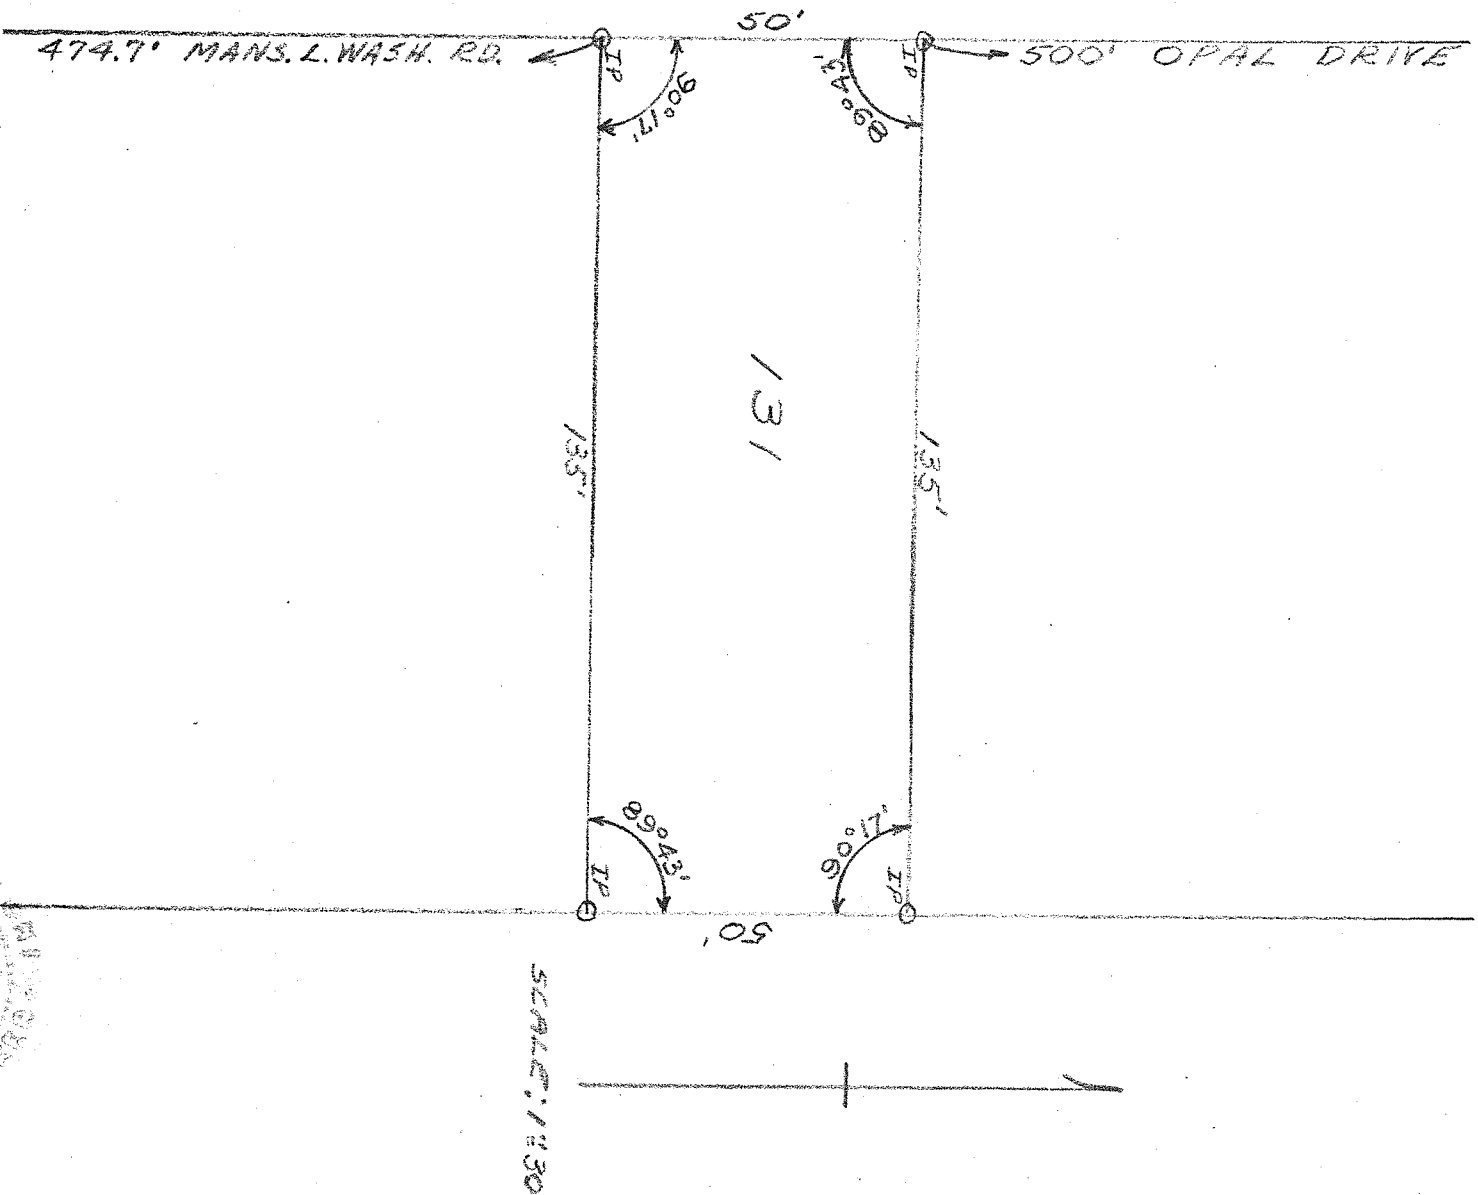

C.F. Bolkins, Jr.
REG. SUR. #4495

PLAT OF SURVEY FOR

WILLIAM & GLORIA BRICKLEY
BEING PART OF LOT # 21125, CITY OF MANSFIELD,
COUNTY OF RICHLAND, STATE OF OHIO, AS RECORDED
IN VOL. 16, PAGE 7, SEPT. 29, 1987

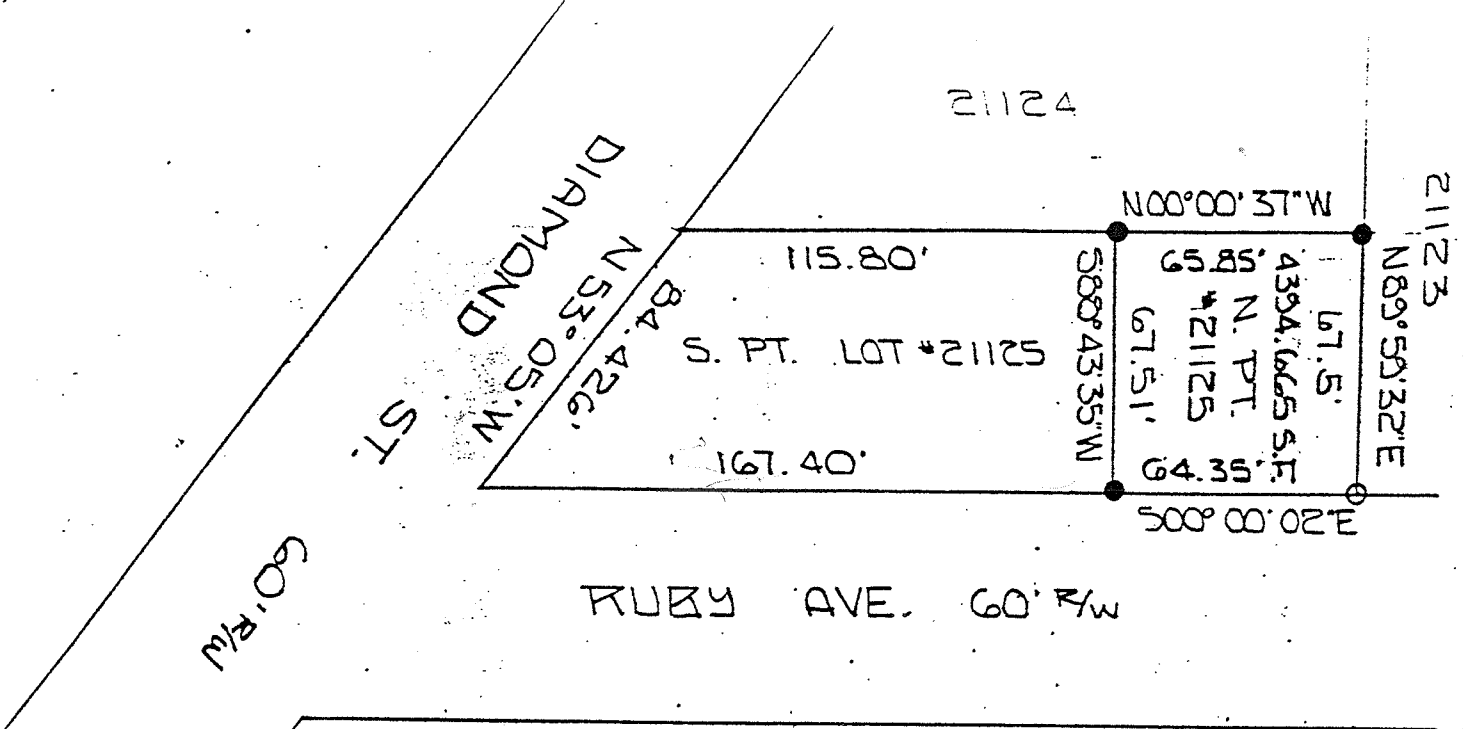

SCALE : 1"=50'

- IRON PIN SET
CAPPED "BLUNK #6320
O.P.M. NAIL SET
BASIS OF BEARINGS:
PLAT BOOK 16 PAGE 7

BY *Larry G. Blunk*
LARRY G. BLUNK #6320

